


CONTACT INFORMATION	
WATER	SEWER
MISSOURI AMERICAN WATER	METROPOLITAN SEWER DISTRICT
REPRESENTATIVE: DANIEL WOODCOCK	REPRESENTATIVE: JOHN C. GRIMM, P.E.
ADDRESS: 727 CRAIG ROAD	ADDRESS: 2350 MARKET STREET
ST. LOUIS, MISSOURI 63141	ST. LOUIS, MO 63103-2555
PHONE: (314) 996-2321	PHONE: (314) 768-2743
ELECTRIC	GAS
AMEREN	SPIRE
REPRESENTATIVE: TIM MEUTH	REPRESENTATIVE: BRIAN LANGENBACHER
ADDRESS: 9823 MACKENZIE ROAD	ADDRESS: 4118 SHREWSBURY AVENUE
ST. LOUIS, MISSOURI 63123	SHREWSBURY, MISSOURI 63119
PHONE: (314) 992-9713	PHONE: (314) 768-7767
TELEPHONE	CABLE
AT&T	CHARTER COMMUNICATIONS
REPRESENTATIVE: ANDREW BITTER	REPRESENTATIVE: ELVIS BROWN
ADDRESS: 12851 MANCHESTER RD., 2-E-214	ADDRESS: 101 NW PLAZA DR.
DES PERES, MISSOURI 63131	ST. ANN, MISSOURI 63074
PHONE: (314) 825-9360	PHONE: (314) 386-1645
OWNER	
CITY OF BALLWIN	MoDOT
REPRESENTATIVE: JIM LINK	REPRESENTATIVE: JILL STEIGER
ADDRESS: 14811 MANCHESTER ROAD	ADDRESS: 1590 WOODLAKE DRIVE
BALLWIN, MO 63011	CHESTERFIELD, MISSOURI 63017-5712
PHONE: (636) 227-8580	PHONE: (314) 453-5061
LOCATION INFORMATION	LENGTH OF PROJECT
QUADRANGLE/YEAR: MANCHESTER/2017	START OF PROJECT: STA. 10+54.38
TOWNSHIP: 44N	END OF PROJECT: STA. 57+22.37
RANGE: 4E	PROJECT LENGTH: 4,667.99 FEET
SECTION: 03	FUNCTIONAL CLASSIFICATION: MINOR ARTERIAL
	ADT: 11,414 (2019)
	DESIGN SPEED: 30 MPH

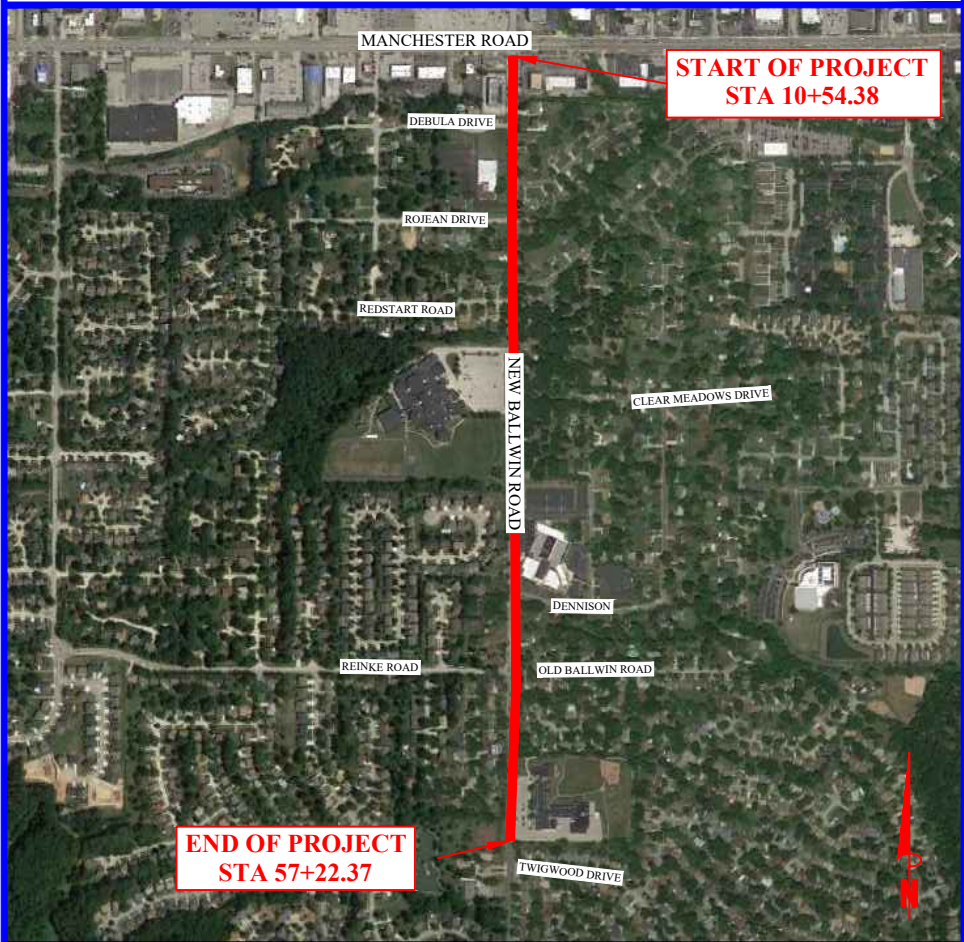

VICINITY MAP
NOT TO SCALE

CITY OF
Ballwin
MISSOURI



- COCHRAN PROJECT NO. SC19-932***
MAY 2021

[illegible]

DESIGN DESIGNATION

FUNCTIONAL CLASSIFICATION: MINOR ARTERIAL CURRENT POSTED SPEED: 30 MPH DESIGN SPEED: 30 MPH CURRENT ADT: 11,414 DESIGN ADT: 12,000 (2039)
--

ALL OSHA RULES & REGULATIONS ESTABLISHED FOR THE TYPE OF CONSTRUCTION REQUIRED BY THESE PLANS SHALL BE STRICTLY FOLLOWED (IE. TRENCHING, BLASTING, ETC.)

TWO WORKING DAYS PRIOR TO THE START OF ANY EXCAVATION ON THIS SITE, CONTRACTOR SHALL CALL 1-800-DIG-RITE FOR UTILITY LOCATION INFORMATION.

WHERE THE TERM "STANDARD SPECIFICATIONS" IS USED, SUCH REFERENCE SHALL MEAN THE CURRENT EDITION OF THE MISSOURI STANDARD SPECIFICATIONS FOR HIGHWAY CONSTRUCTION, EXCEPT AS OTHERWISE PROVIDED IN THE PROJECT MANUAL. IN CASE OF CONFLICT IN THE REQUIREMENTS OF THE STANDARD SPECIFICATIONS AND THE REQUIREMENTS STATED IN THE PROJECT MANUAL, THE REQUIREMENTS IN THE PROJECT MANUAL SHALL PREVAIL.



PRELIMINARY

THE PROFESSIONAL'S SEAL AFFIXED TO THIS SHEET APPLIES ONLY TO ITEMS
ON THIS SHEET. ALL DRAWINGS OR OTHER DOCUMENTS NOT EXHIBITING
THIS SEAL SHALL NOT BE CONSIDERED PREPARED BY THIS PROFESSIONAL.

ENGINEERING CERTIFICATE OF AUTHORITY NUMBER - 2007006937
LAND SURVEYING CERTIFICATE OF AUTHORITY NUMBER - 2007004529



CITY OF BALLWIN

ACCEPTED BY:

JIM LINK
DIRECTOR OF PUBLIC WORKS

Drawing name: U:\SC19-932 New Ballwin Rd. Ballwin, MO\AUTOCAD DRAWINGS\SITE PLAN - 50 SCALE.dwg Tab: S-1 Plotted on: May 28, 2021 - 11:21am Plotted by: kwelff

SITE PLAN

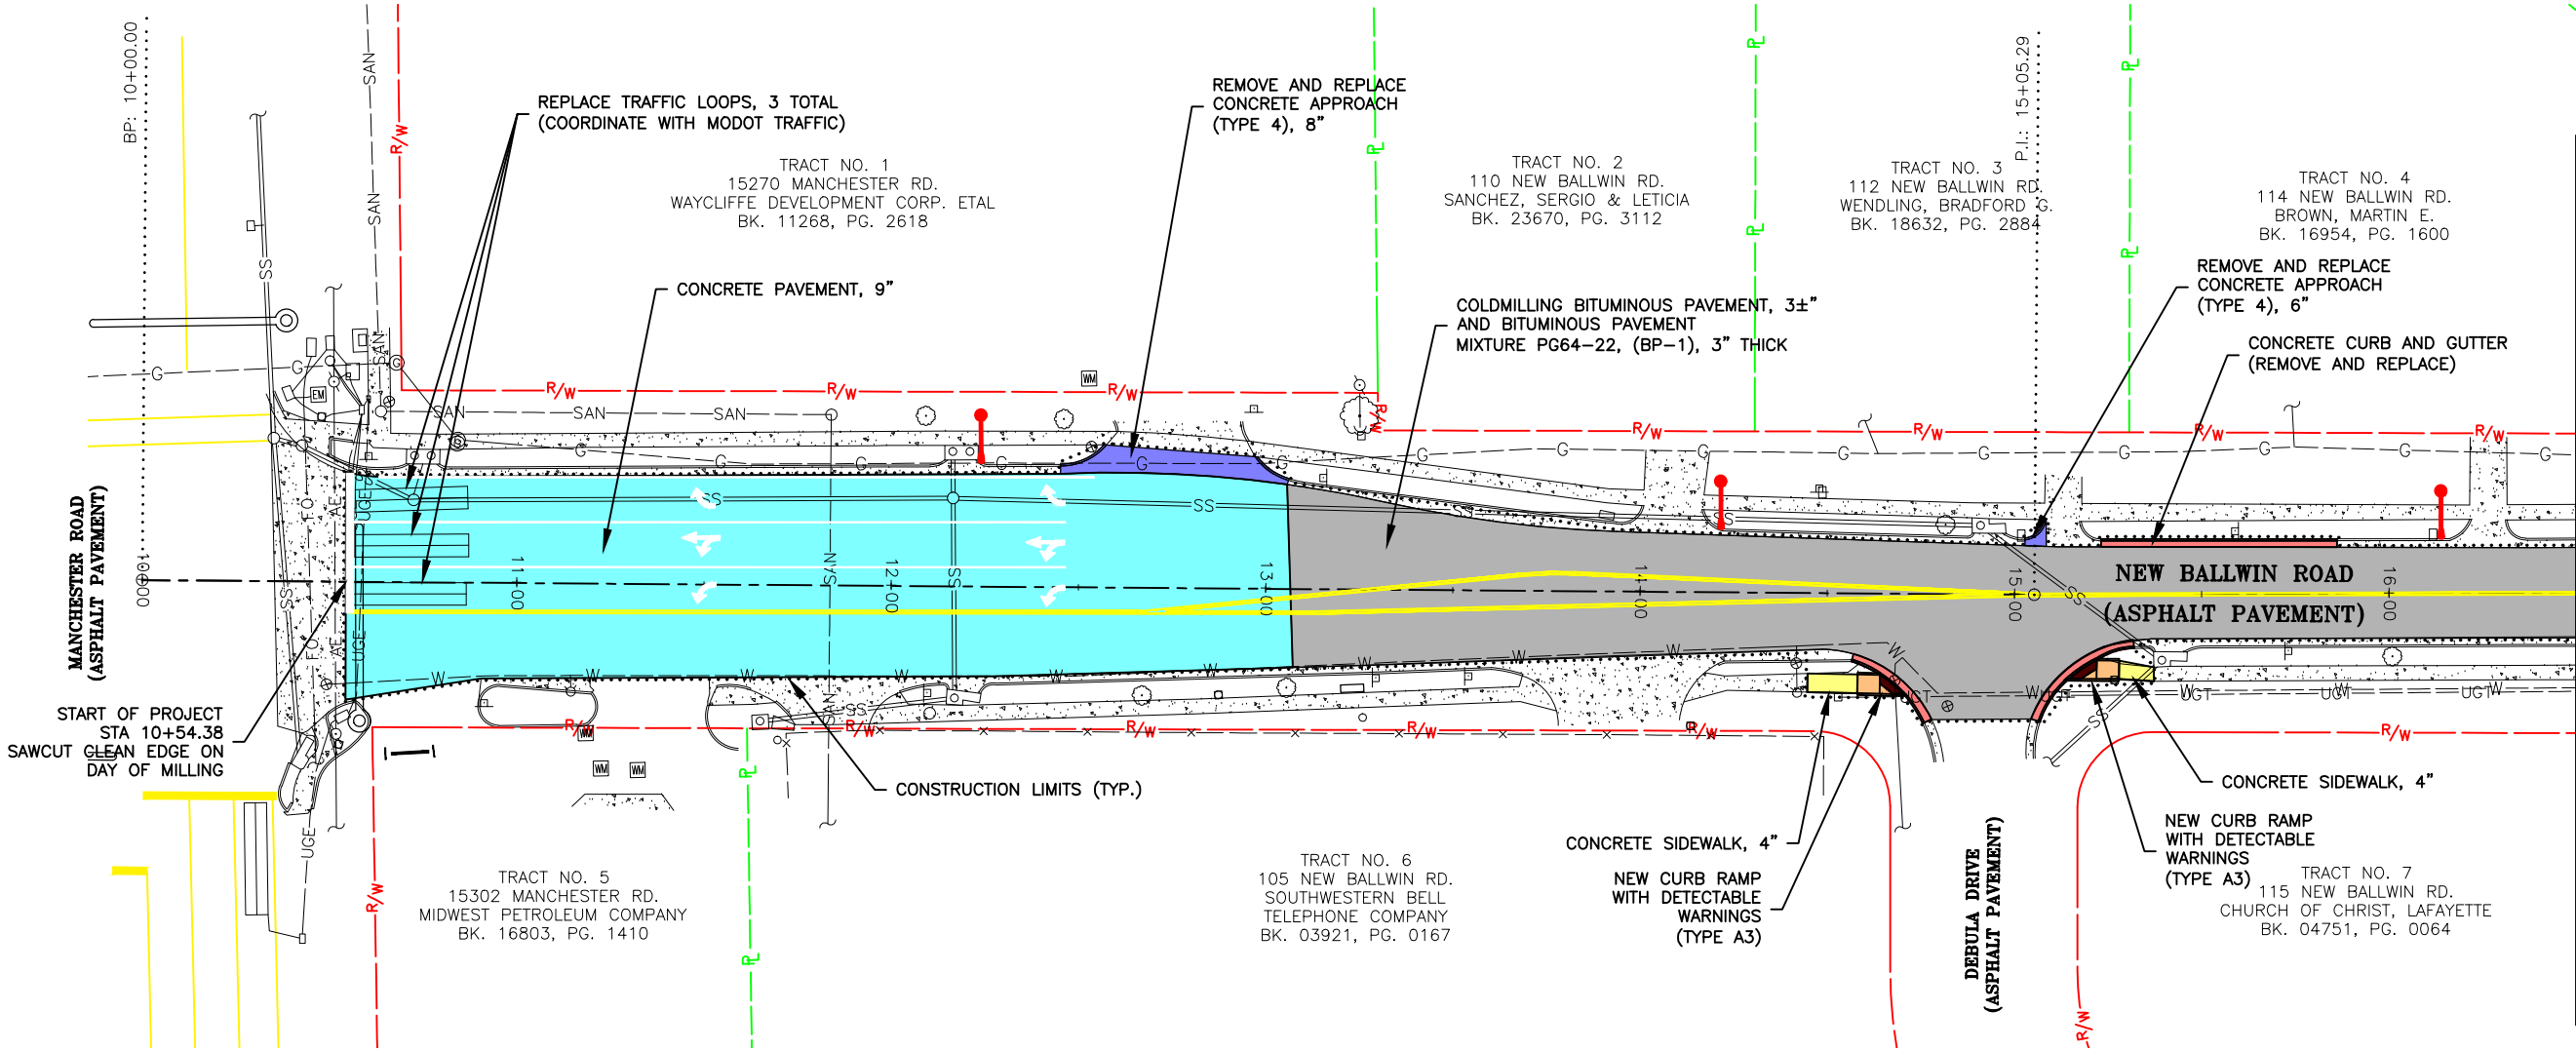 

MATCH LINE STA. 16+50 SEE SHEET S-2

NEW BALLWIN ROAD IMPROVEMENTS
FEDERAL PROJECT NO. STP-4939(609)
CITY OF BALLWIN, MISSOURI

314-842-4033 (tel.)
314-842-5957 (fax)
www.cochraneeng.com

COCHRAN

737 RUDDER ROAD
FENTON, MISSOURI 65026

Civil Engineering
Land Surveying
Architecture
Site Development
Master Planning
General Consulting

ENGINEERING CERTIFICATE OF AUTHORITY NUMBER - 2007006937
LAND SURVEYING CERTIFICATE OF AUTHORITY NUMBER - 2007004529



PRELIMINARY
NOT FOR CONSTRUCTION

THE PROFESSIONAL'S SEAL AFFIXED TO THIS SHEET APPLIES ONLY TO ITEMS ON THIS SHEET. ALL DRAWINGS OR OTHER DOCUMENTS NOT EXHIBITING THIS SEAL SHALL NOT BE CONSIDERED PREPARED BY THIS PROFESSIONAL.

SITE PLAN	DATE:	REVISION:	
	DWN. BY:	APPD. BY:	
	K.J.W.	M.D.S.	
	DATE:		
	SCALE:		
	1" = 50'		
	PROJ. NO:		
	SC19-932		
	DWG. NO:		
	S-1		

Drawing name: U:\SC19-932 New Ballwin Rd. Ballwin, MO\AUTOCAD DRAWINGS\SITE PLAN - 50 SCALE.dwg Tab: S-2 Plotted on: May 28, 2021 - 11:21am Plotted by: kweliff

SITE PLAN

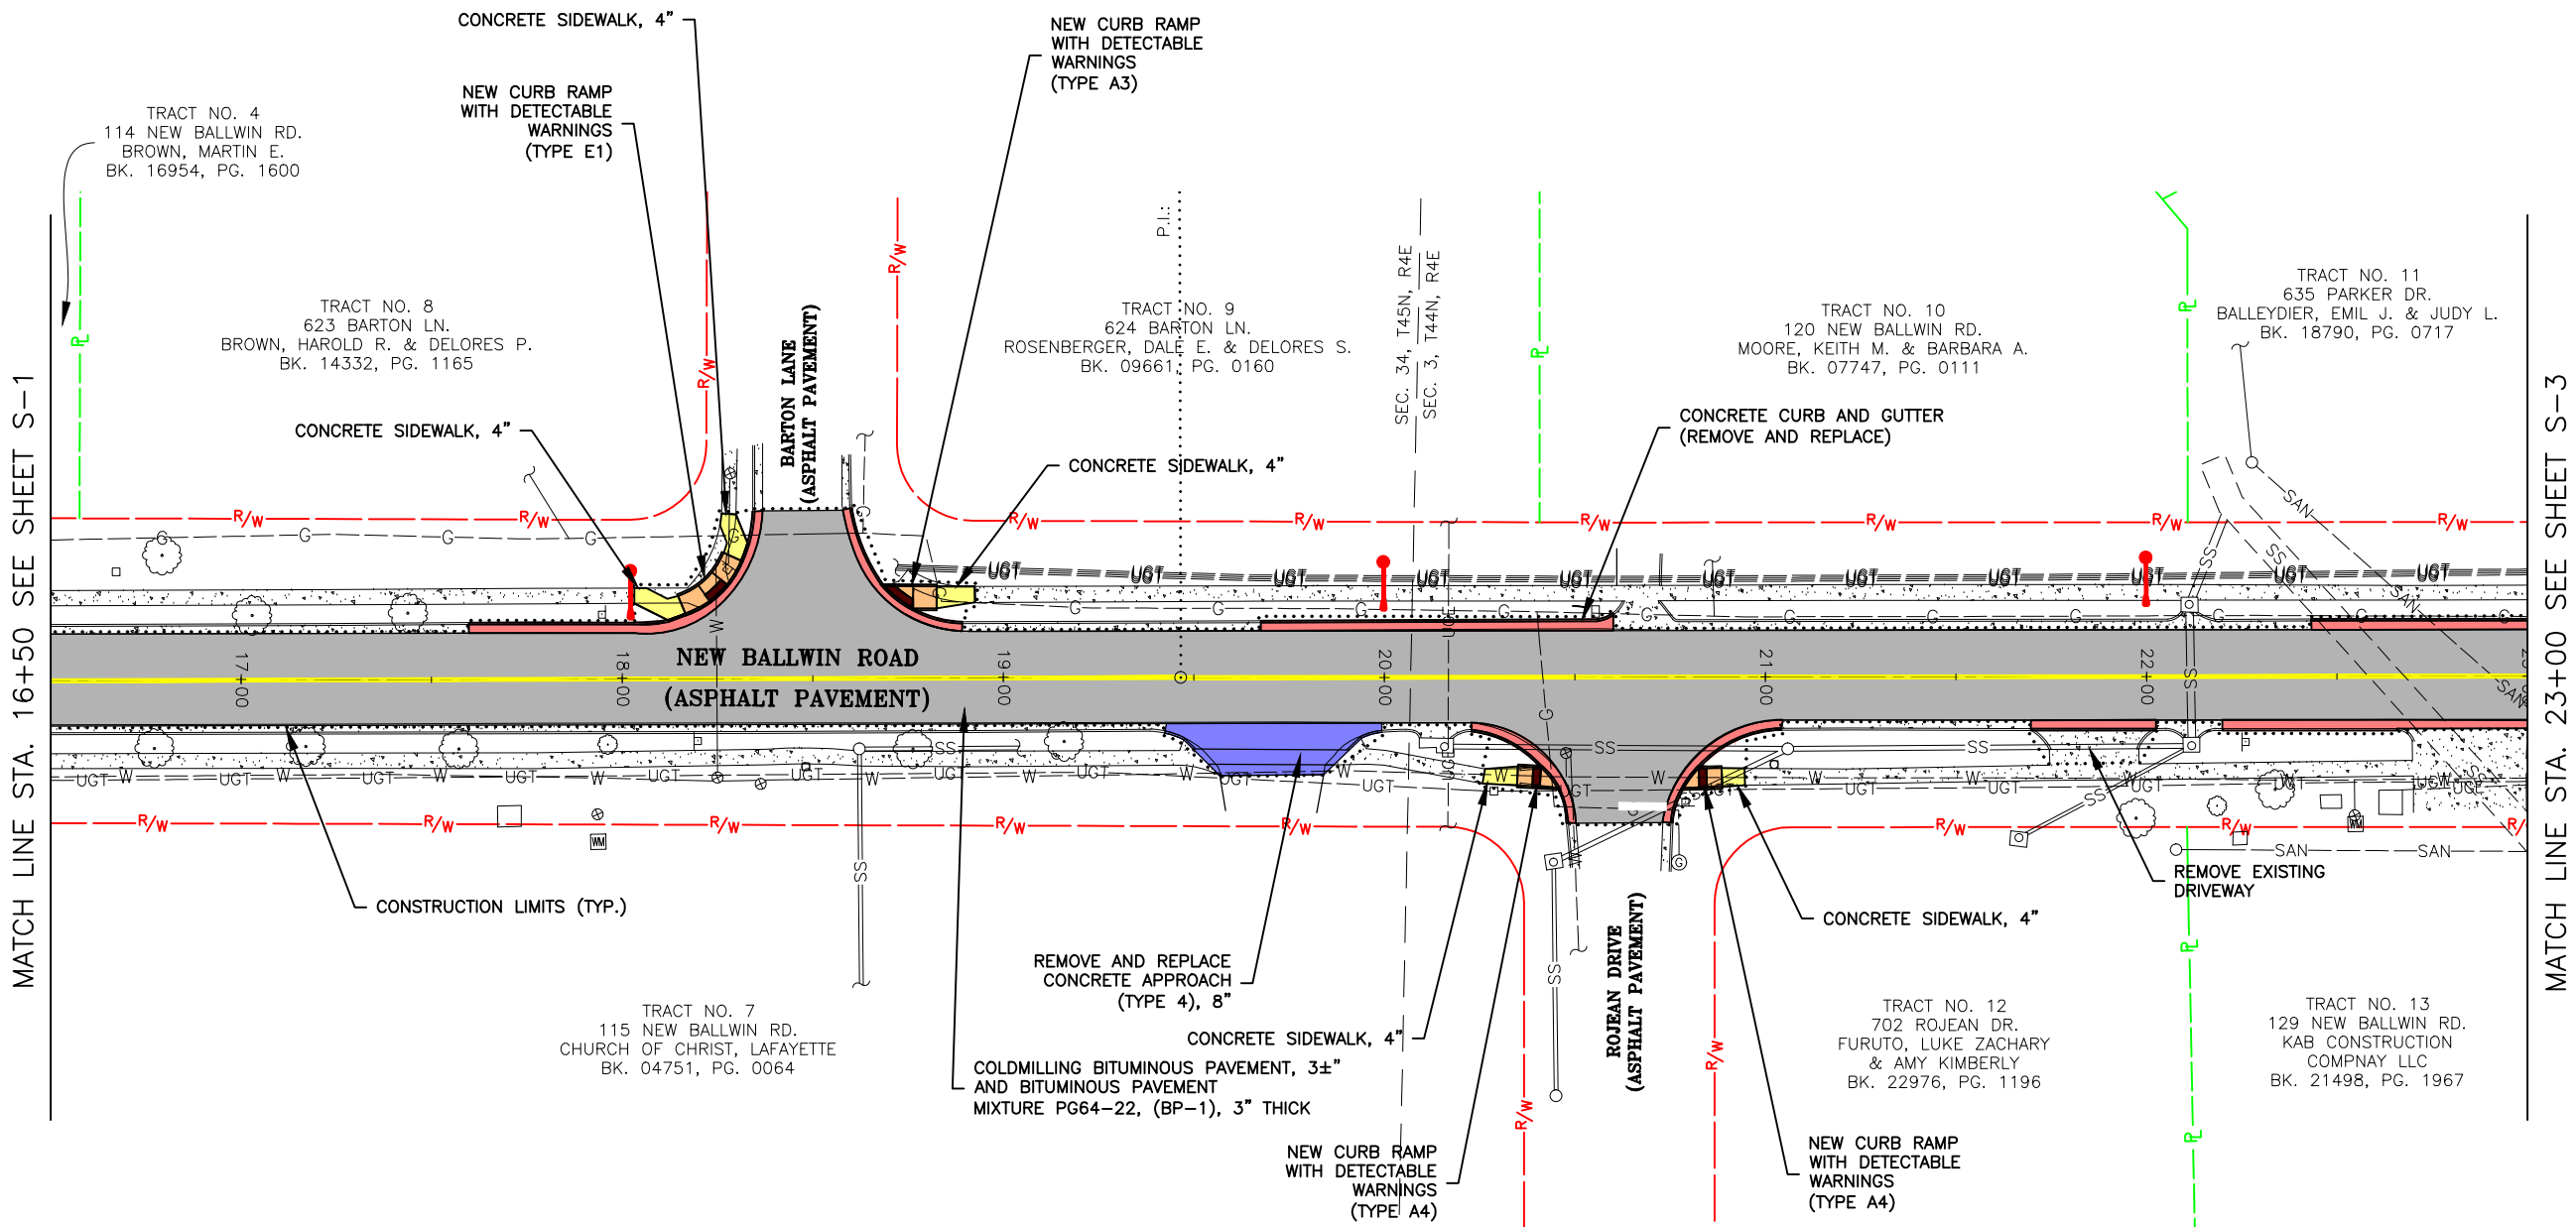 

314-842-4033 (tel.)
314-842-5957 (fax)
www.cochraneeng.com

COCHRAN

737 RUDDER ROAD
FENTON, MISSOURI 65026

Civil Engineering
Land Surveying
Architecture
Site Development
Master Planning
General Consulting

ENGINEERING CERTIFICATE OF AUTHORITY NUMBER - 2007006937
LAND SURVEYING CERTIFICATE OF AUTHORITY NUMBER - 2007004529

PRELIMINARY
NOT FOR CONSTRUCTION



THE PROFESSIONAL'S SEAL AFFIXED TO THIS SHEET APPLIES ONLY TO ITEMS ON THIS SHEET. ALL DRAWINGS OR OTHER DOCUMENTS NOT EXHIBITING THIS SEAL SHALL NOT BE CONSIDERED PREPARED BY THIS PROFESSIONAL.

NEW BALLWIN ROAD IMPROVEMENTS
FEDERAL PROJECT NO. STP-4939(609)
CITY OF BALLWIN, MISSOURI

SITE PLAN	DATE:	REVISION:							
	DWN. BY:	APPD. BY:							
	K.J.W.	M.D.S.							
	DATE:								
	SCALE:								
	1" = 50'								
	PROJ. NO:								
	SC19-932								
	DWG. NO:								
	S-2								

Drawing name: U:\SC19-932 New Ballwin Rd. Ballwin, MO\AUTOCAD DRAWINGS\SITE PLAN - 50 SCALE.dwg Tab: S-3 Plotted on: May 28, 2021 - 11:21am Plotted by: kweliff

SITE PLAN

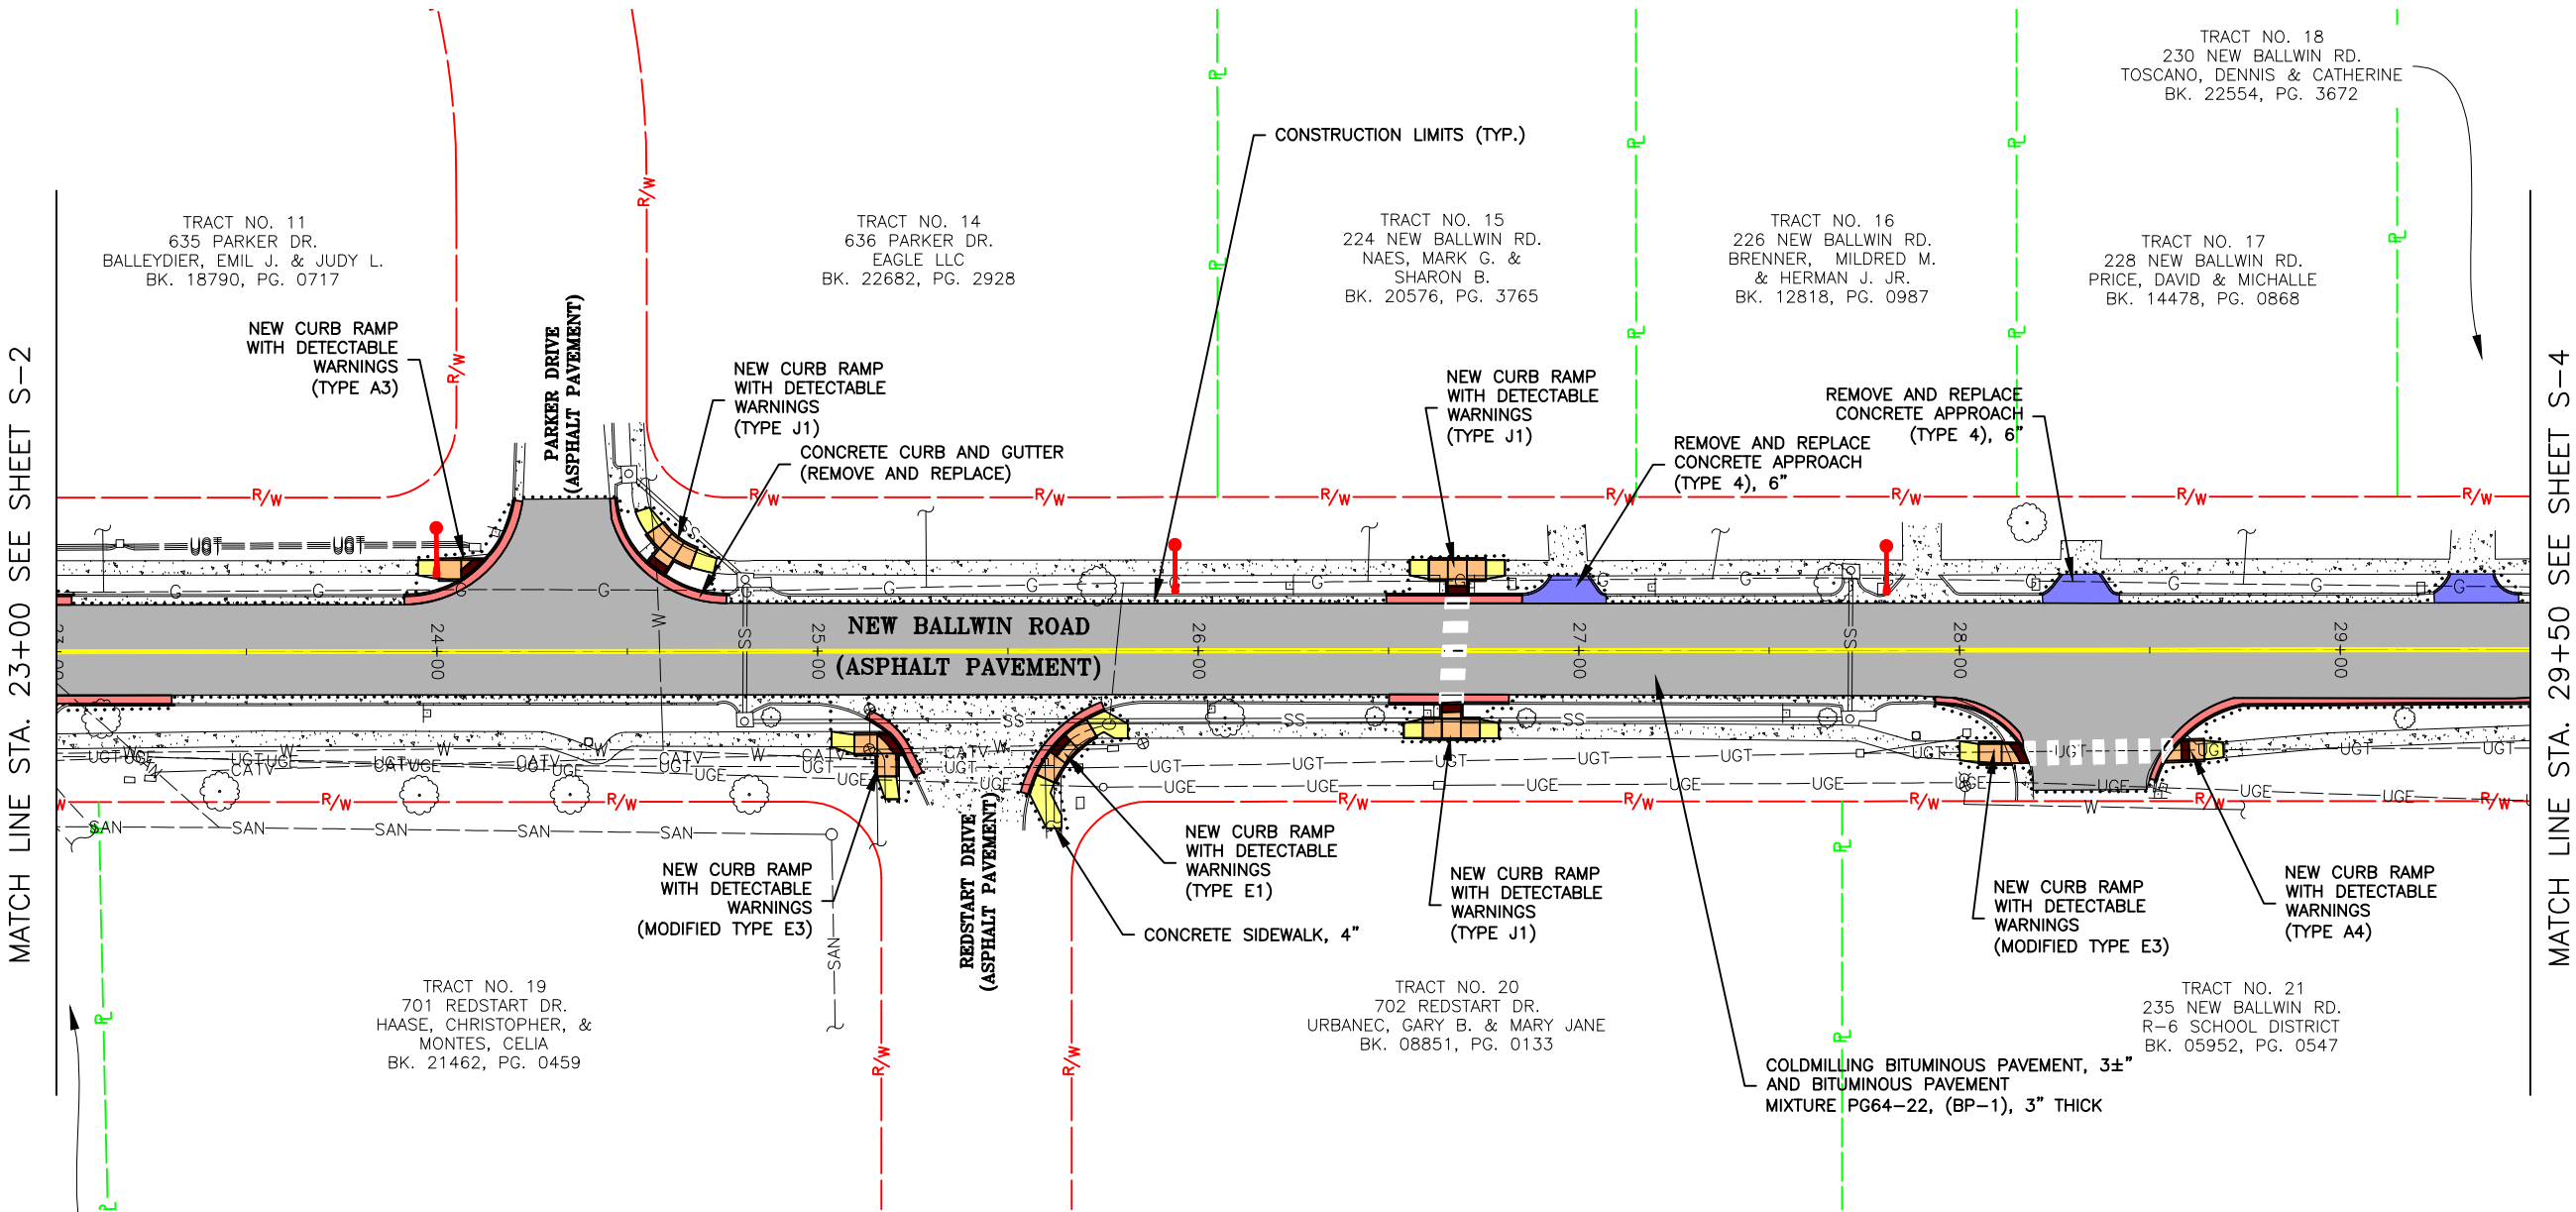 

314-842-4033 (tel.)
314-842-5957 (fax)
www.cochraneng.com

COCHRAN

737 RUDDER ROAD
FENTON, MISSOURI 65026

Civil Engineering
Land Surveying
Architecture
Site Development
Master Planning
General Consulting

ENGINEERING CERTIFICATE OF AUTHORITY NUMBER - 2007006937
LAND SURVEYING CERTIFICATE OF AUTHORITY NUMBER - 2007004529

PRELIMINARY
NOT FOR CONSTRUCTION


THE PROFESSIONAL'S SEAL AFFIXED TO THIS SHEET APPLIES ONLY TO ITEMS ON THIS SHEET. ALL DRAWINGS OR OTHER DOCUMENTS NOT EXHIBITING THIS SEAL SHALL NOT BE CONSIDERED PREPARED BY THIS PROFESSIONAL.

NEW BALLWIN ROAD IMPROVEMENTS
FEDERAL PROJECT NO. STP-4939(609)
CITY OF BALLWIN, MISSOURI

SITE PLAN	DATE:	REVISION:							
	DWN. BY:	APPD. BY:							
	K.J.W.	M.D.S.							
	DATE:								
	MAY 2021								
	SCALE:								
	1" = 50'								
	PROJ. NO:								
	SC19-932								
	DWG. NO:								
	S-3								

Drawing name: U:\SC19-932 New Ballwin Rd. Ballwin, MO\AUTOCAD DRAWINGS\SITE PLAN - 50 SCALE.dwg Tab: S-4 Plotted on: May 28, 2021 - 11:21am Plotted by: kwelff

SITE PLAN

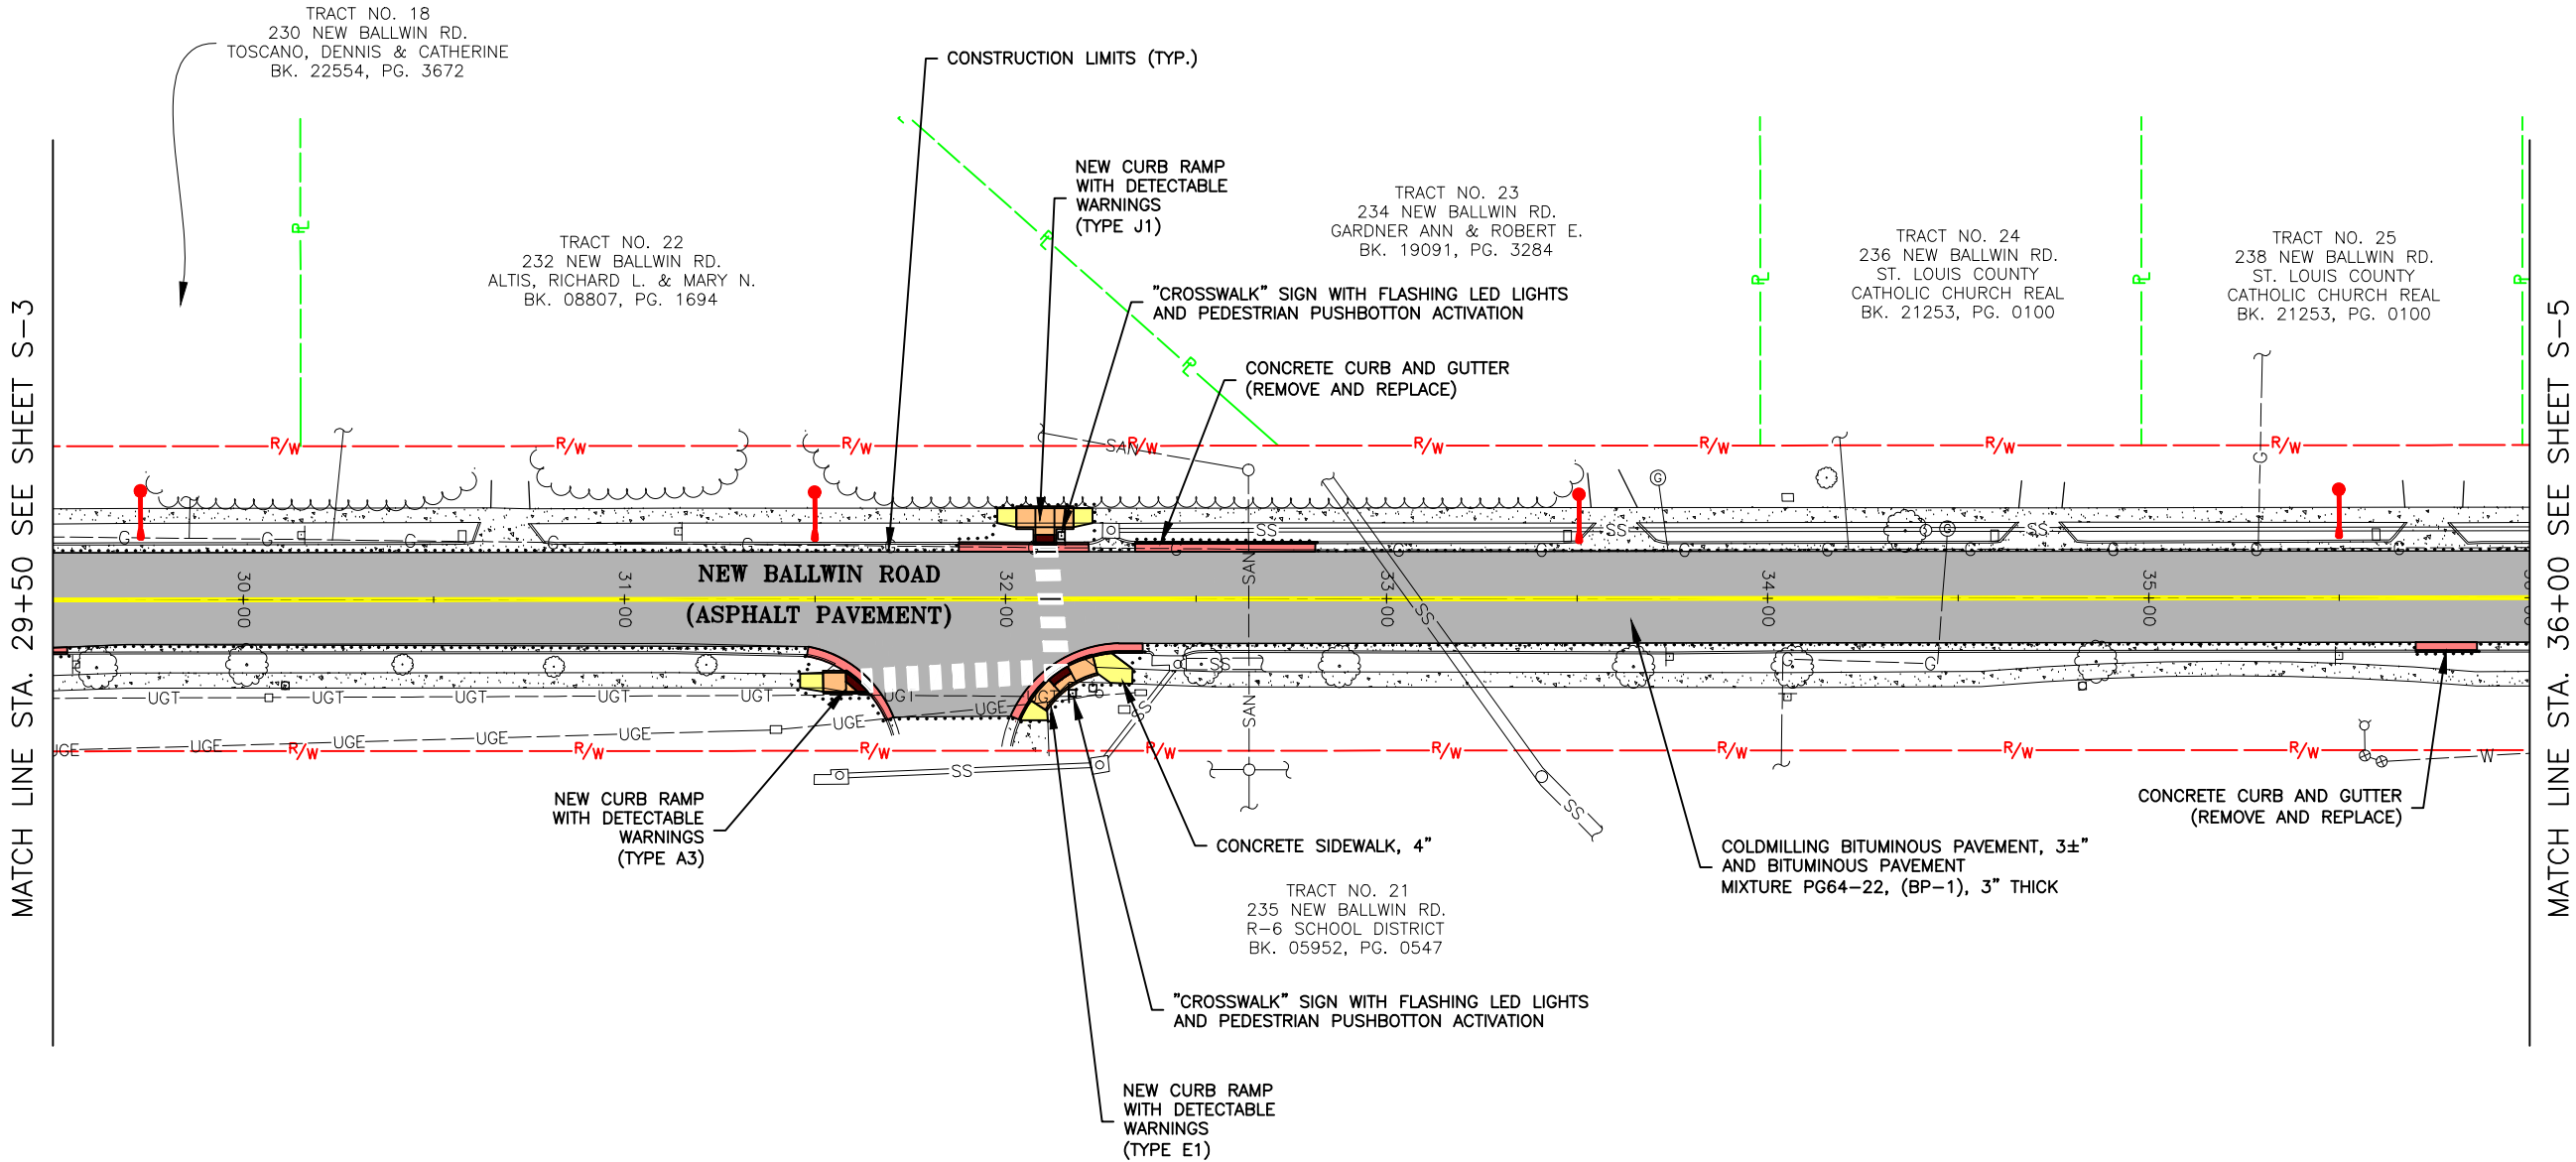

314-842-4033 (tel.)
314-842-5957 (fax)
www.cochraneng.com

COCHRAN

737 RUDDER ROAD
FENTON, MISSOURI 65026

Civil Engineering
Land Surveying
Architecture
Site Development
Master Planning
General Consulting

ENGINEERING CERTIFICATE OF AUTHORITY NUMBER - 2007006937
LAND SURVEYING CERTIFICATE OF AUTHORITY NUMBER - 2007004529

PRELIMINARY
NOT FOR CONSTRUCTION


THE PROFESSIONAL'S SEAL AFFIXED TO THIS SHEET APPLIES ONLY TO ITEMS ON THIS SHEET. ALL DRAWINGS OR OTHER DOCUMENTS NOT EXHIBITING THIS SEAL SHALL NOT BE CONSIDERED PREPARED BY THIS PROFESSIONAL.

NEW BALLWIN ROAD IMPROVEMENTS
FEDERAL PROJECT NO. STP-4939(609)
CITY OF BALLWIN, MISSOURI

SITE PLAN	DATE:	REVISION:	
	DWN. BY:	APPD. BY:	
	K.J.W.	M.D.S.	
	DATE:		
	SCALE:		
	1" = 50'		
	PROJ. NO:		
	SC19-932		
	DWG. NO:		
	S-4		

Drawing name: U:\SC19-932 New Ballwin Rd. Ballwin, MO\AUTOCAD DRAWINGS\SITE PLAN - 50 SCALE.dwg Tab: S-5 Plotted on: May 28, 2021 - 11:21am Plotted by: kwloff

SITE PLAN

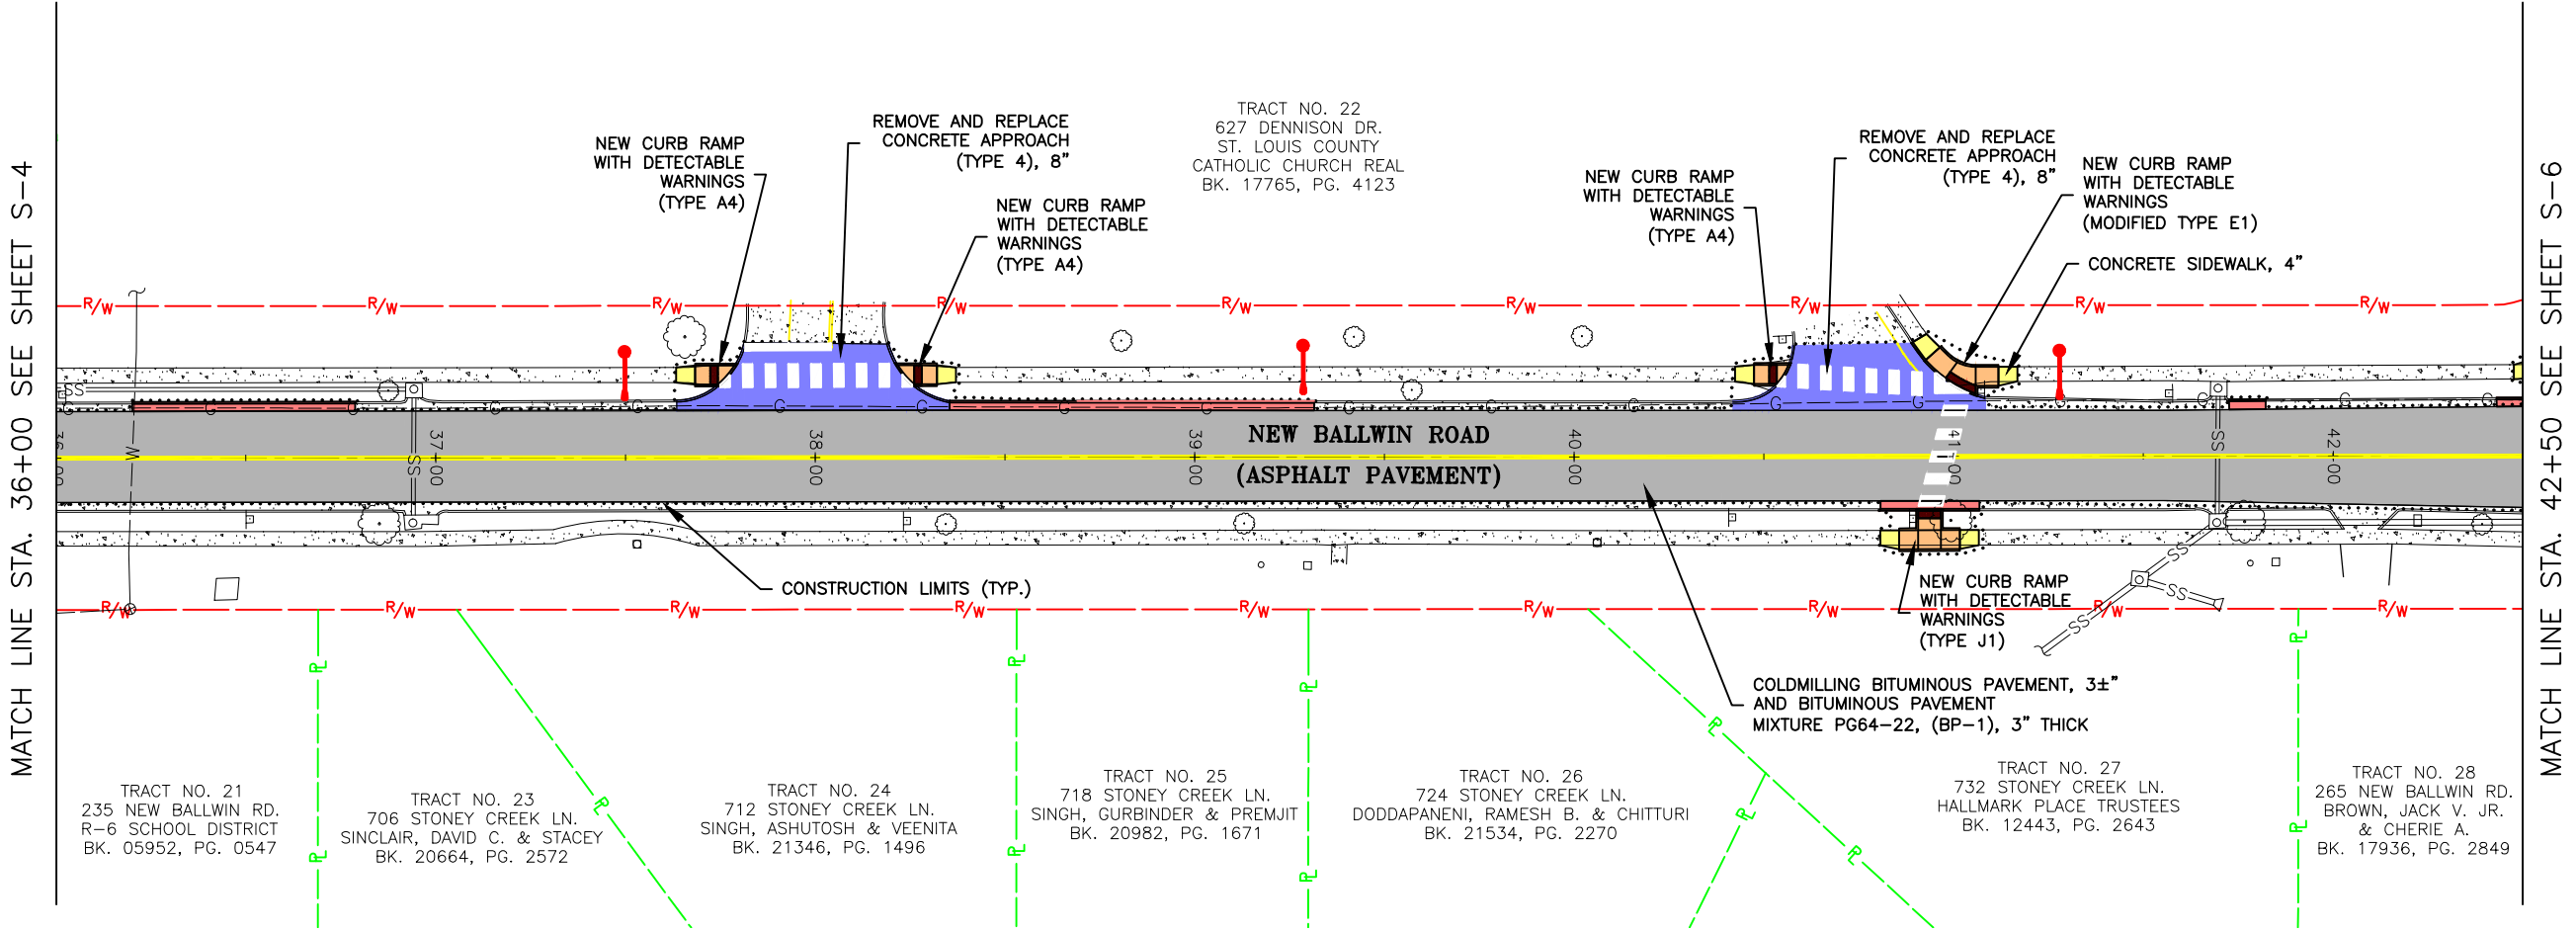

314-842-4033 (tel.)
314-842-5957 (fax)
www.cochrane.com

COCHRAN

737 RUDDER ROAD
FENTON, MISSOURI 65026

Civil Engineering
Land Surveying
Architecture
Site Development
Master Planning
General Consulting

ENGINEERING CERTIFICATE OF AUTHORITY NUMBER - 2007006937
LAND SURVEYING CERTIFICATE OF AUTHORITY NUMBER - 2007004529

PRELIMINARY
NOT FOR CONSTRUCTION


THE PROFESSIONAL'S SEAL AFFIXED TO THIS SHEET APPLIES ONLY TO ITEMS ON THIS SHEET. ALL DRAWINGS OR OTHER DOCUMENTS NOT EXHIBITING THIS SEAL SHALL NOT BE CONSIDERED PREPARED BY THIS PROFESSIONAL.

NEW BALLWIN ROAD IMPROVEMENTS
FEDERAL PROJECT NO. STP-4939(609)
CITY OF BALLWIN, MISSOURI

SITE PLAN	DATE:	REVISION:			
	DWN. BY:	APPD. BY:			
	K.J.W.	M.D.S.			
	DATE:				
	SCALE:				
	1" = 50'				
	PROJ. NO:				
	SC19-932				
	DWG. NO:				
	S-5				

Drawing name: U:\SC19-932 New Ballwin Rd. Ballwin, MO\AUTOCAD DRAWINGS\SITE PLAN - 50 SCALE.dwg Tab: S-6 Plotted on: May 28, 2021 - 11:21am Plotted by: kweliff

SITE PLAN

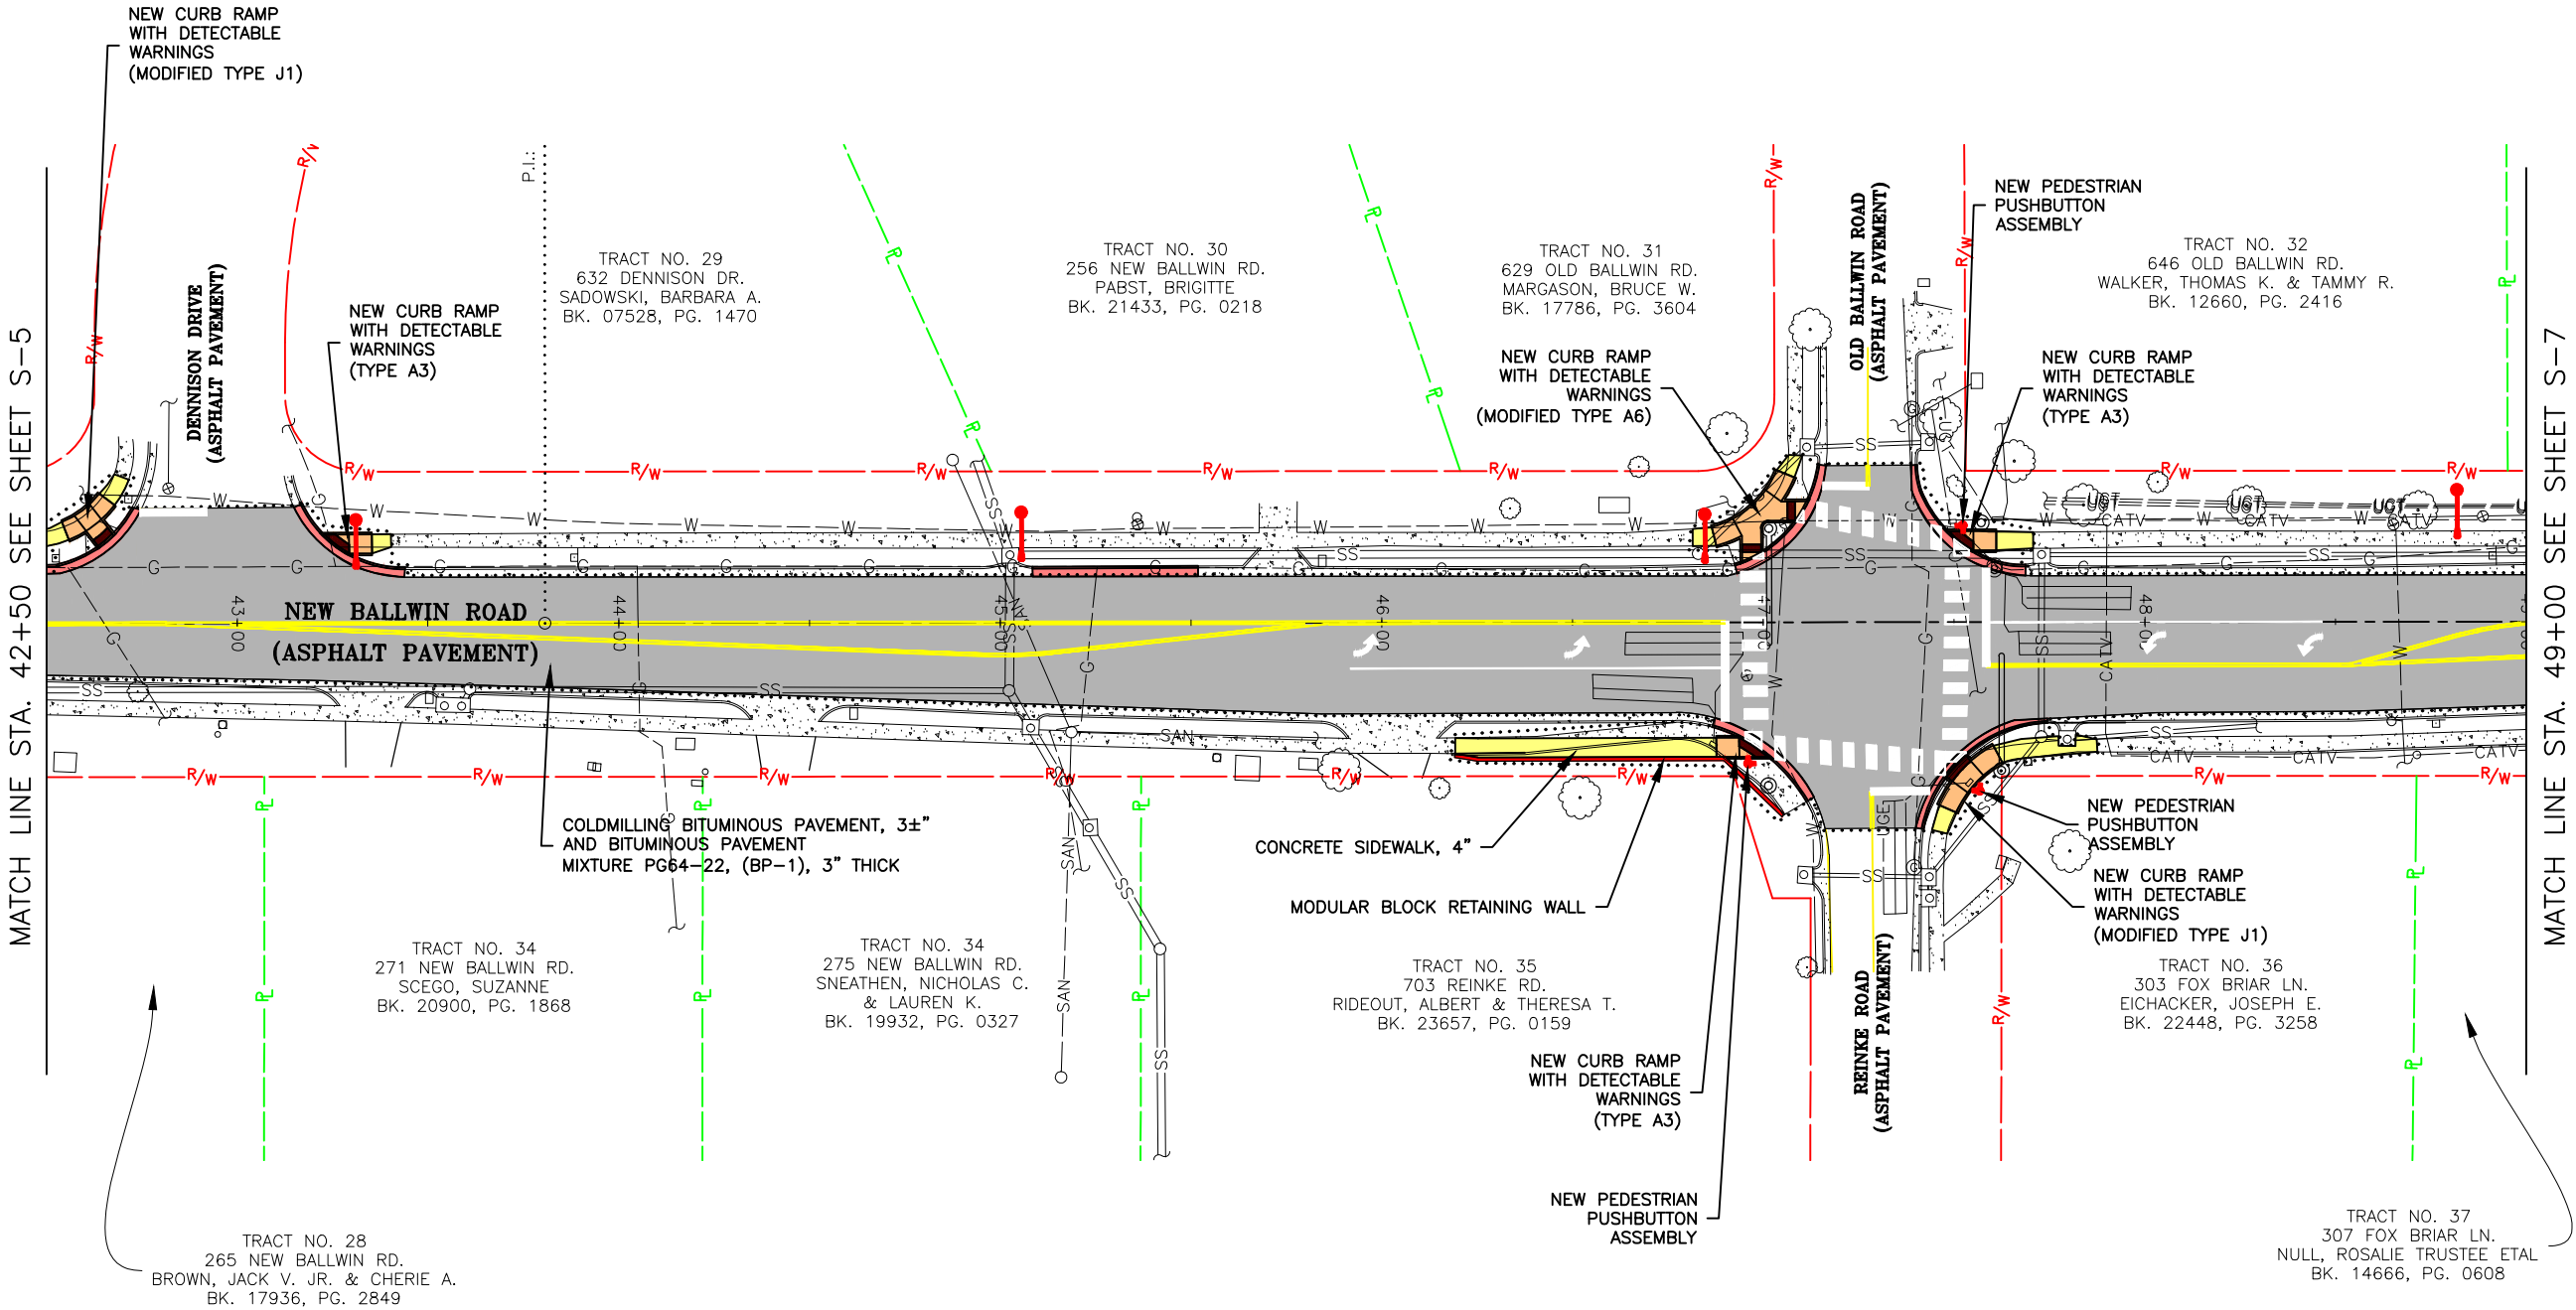

314-842-4033 (tel.)
314-842-5957 (fax)
www.cochraneng.com

COCHRAN

737 RUDDER ROAD
FENTON, MISSOURI 65026

Civil Engineering
Land Surveying
Architecture
Site Development
Master Planning
General Consulting

ENGINEERING CERTIFICATE OF AUTHORITY NUMBER - 2007006937
LAND SURVEYING CERTIFICATE OF AUTHORITY NUMBER - 2007004529

PRELIMINARY
NOT FOR CONSTRUCTION



THE PROFESSIONAL'S SEAL AFFIXED TO THIS SHEET APPLIES ONLY TO ITEMS ON THIS SHEET. ALL DRAWINGS OR OTHER DOCUMENTS NOT EXHIBITING THIS SEAL SHALL NOT BE CONSIDERED PREPARED BY THIS PROFESSIONAL.

NEW BALLWIN ROAD IMPROVEMENTS
FEDERAL PROJECT NO. STP-4939(609)
CITY OF BALLWIN, MISSOURI

SITE PLAN	DATE:	REVISION:	
	DWN. BY:	APPD. BY:	
	K.J.W.	M.D.S.	
	DATE:		
	SCALE:		
	1" = 50'		
	PROJ. NO:		
	SC19-932		
	DWG. NO:		
	S-6		

Drawing name: U:\SC19-932 New Ballwin Rd. Ballwin, MO\AUTOCAD DRAWINGS\SITE PLAN - 50 SCALE.dwg Tab: S-7 Plotted on: May 28, 2021 - 11:21am Plotted by: kwelff

SITE PLAN

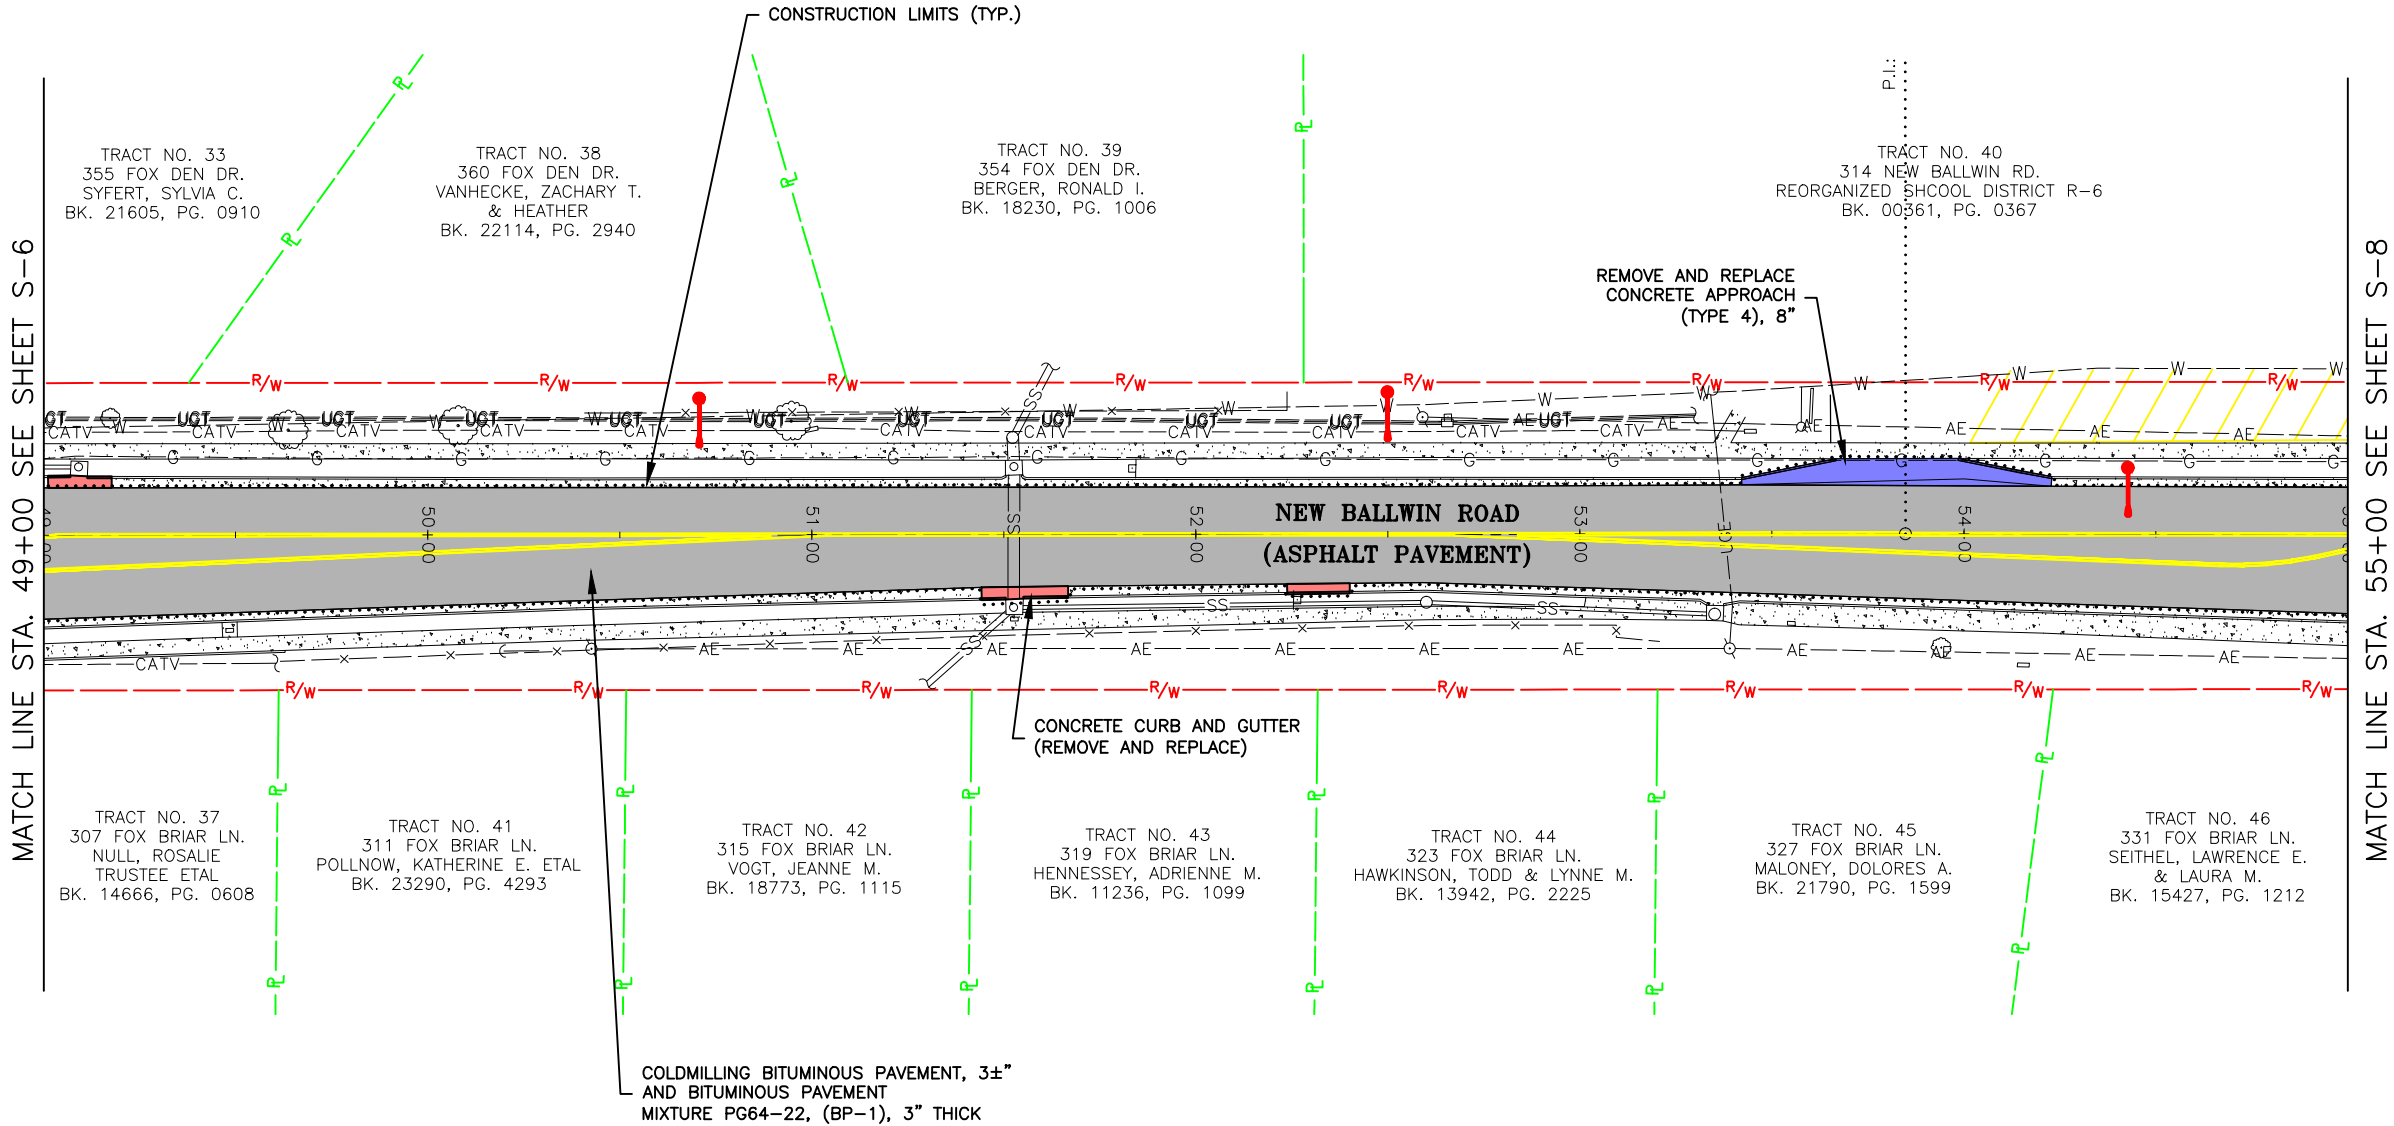 

314-842-4033 (tel.)
314-842-5957 (fax)
www.cochraneng.com

COCHRAN

737 RUDDER ROAD
FENTON, MISSOURI 65026

Civil Engineering
Land Surveying
Architecture
Site Development
Master Planning
General Consulting

ENGINEERING CERTIFICATE OF AUTHORITY NUMBER - 2007006937
LAND SURVEYING CERTIFICATE OF AUTHORITY NUMBER - 2007004529

PRELIMINARY
NOT FOR CONSTRUCTION



THE PROFESSIONAL'S SEAL AFFIXED TO THIS SHEET APPLIES ONLY TO ITEMS ON THIS SHEET. ALL DRAWINGS OR OTHER DOCUMENTS NOT EXHIBITING THIS SEAL SHALL NOT BE CONSIDERED PREPARED BY THIS PROFESSIONAL.

NEW BALLWIN ROAD IMPROVEMENTS
FEDERAL PROJECT NO. STP-4939(609)
CITY OF BALLWIN, MISSOURI

SITE PLAN	DATE:	REVISION:			
	DWN. BY:	APPD. BY:			
	K.J.W.	M.D.S.			
	DATE:				
	SCALE:	1" = 50'			
	PROJ. NO:	SC19-932			
	DWG. NO:	S-7			

Drawing name: U:\SC19-932 New Ballwin Rd. Ballwin, MO\AUTOCAD DRAWINGS\SITE PLAN - 50 SCALE.dwg Tab: S-8 Plotted on: May 28, 2021 - 11:21am Plotted by: kweliff

MATCH LINE STA. 55+00 SEE SHEET S-7

 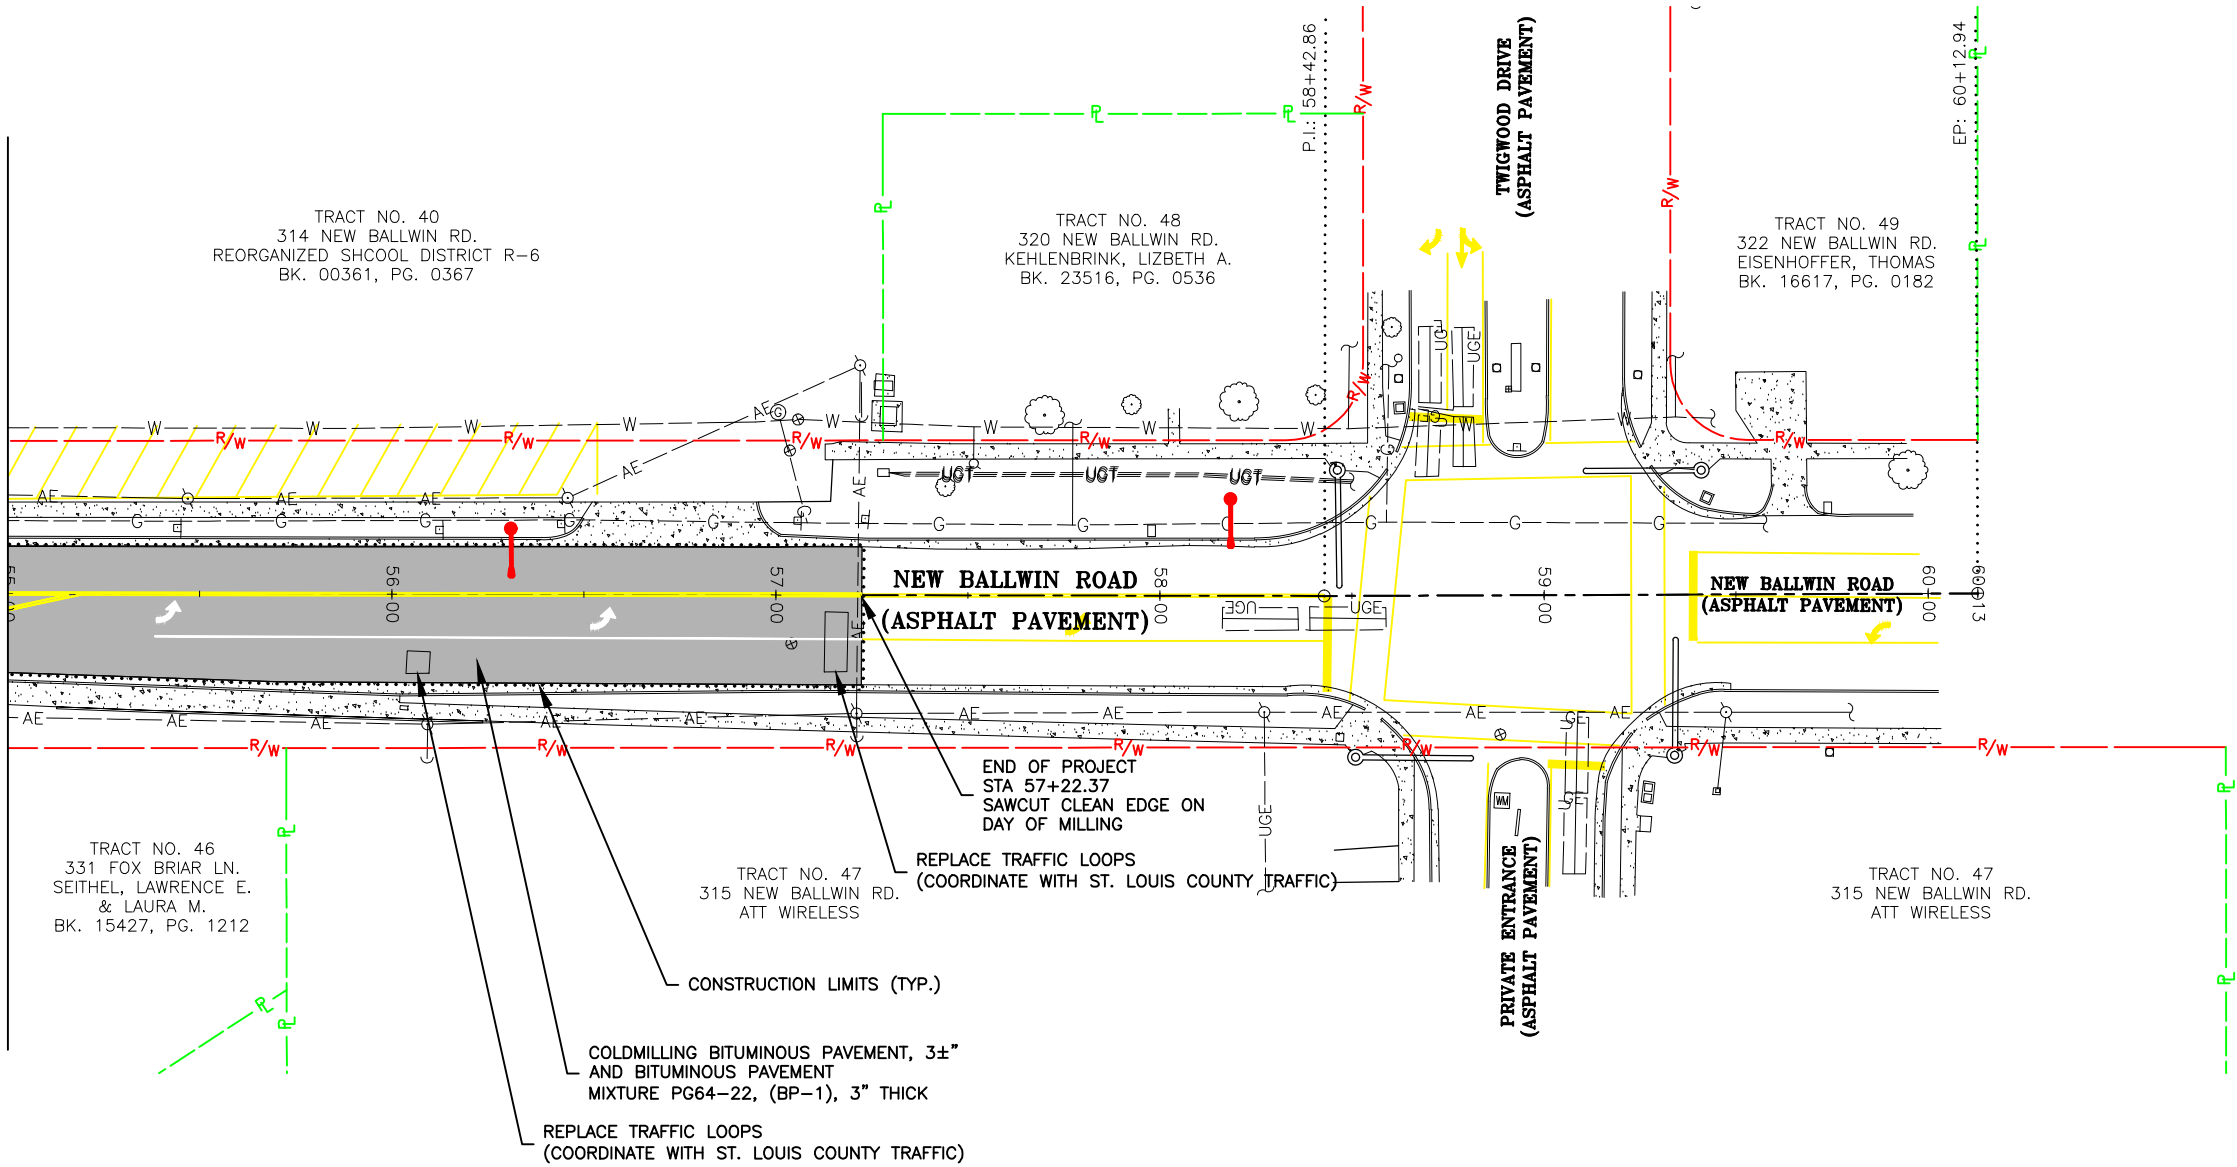

314-842-4033 (tel.)
314-842-5957 (fax)
www.cochrane.com

COCHRAN

737 RUDDER ROAD
FENTON, MISSOURI 65026

Civil Engineering
Land Surveying
Architecture
Site Development
Master Planning
General Consulting

ENGINEERING CERTIFICATE OF AUTHORITY NUMBER - 2007006937
LAND SURVEYING CERTIFICATE OF AUTHORITY NUMBER - 2007004529

PRELIMINARY
NOT FOR CONSTRUCTION

THE PROFESSIONAL'S SEAL AFFIXED TO THIS SHEET APPLIES ONLY TO ITEMS ON THIS SHEET. ALL DRAWINGS OR OTHER DOCUMENTS NOT EXHIBITING THIS SEAL SHALL NOT BE CONSIDERED PREPARED BY THIS PROFESSIONAL.

NEW BALLWIN ROAD IMPROVEMENTS
FEDERAL PROJECT NO. STP-4939(609)
CITY OF BALLWIN, MISSOURI

SITE PLAN	DATE:	REVISION:
	DWN. BY:	APPD. BY:
	K.J.W.	M.D.S.
	DATE:	MAY 2021
SCALE: 1" = 50'		
PROJ. NO: SC19-932		
DWG. NO: S-8		