
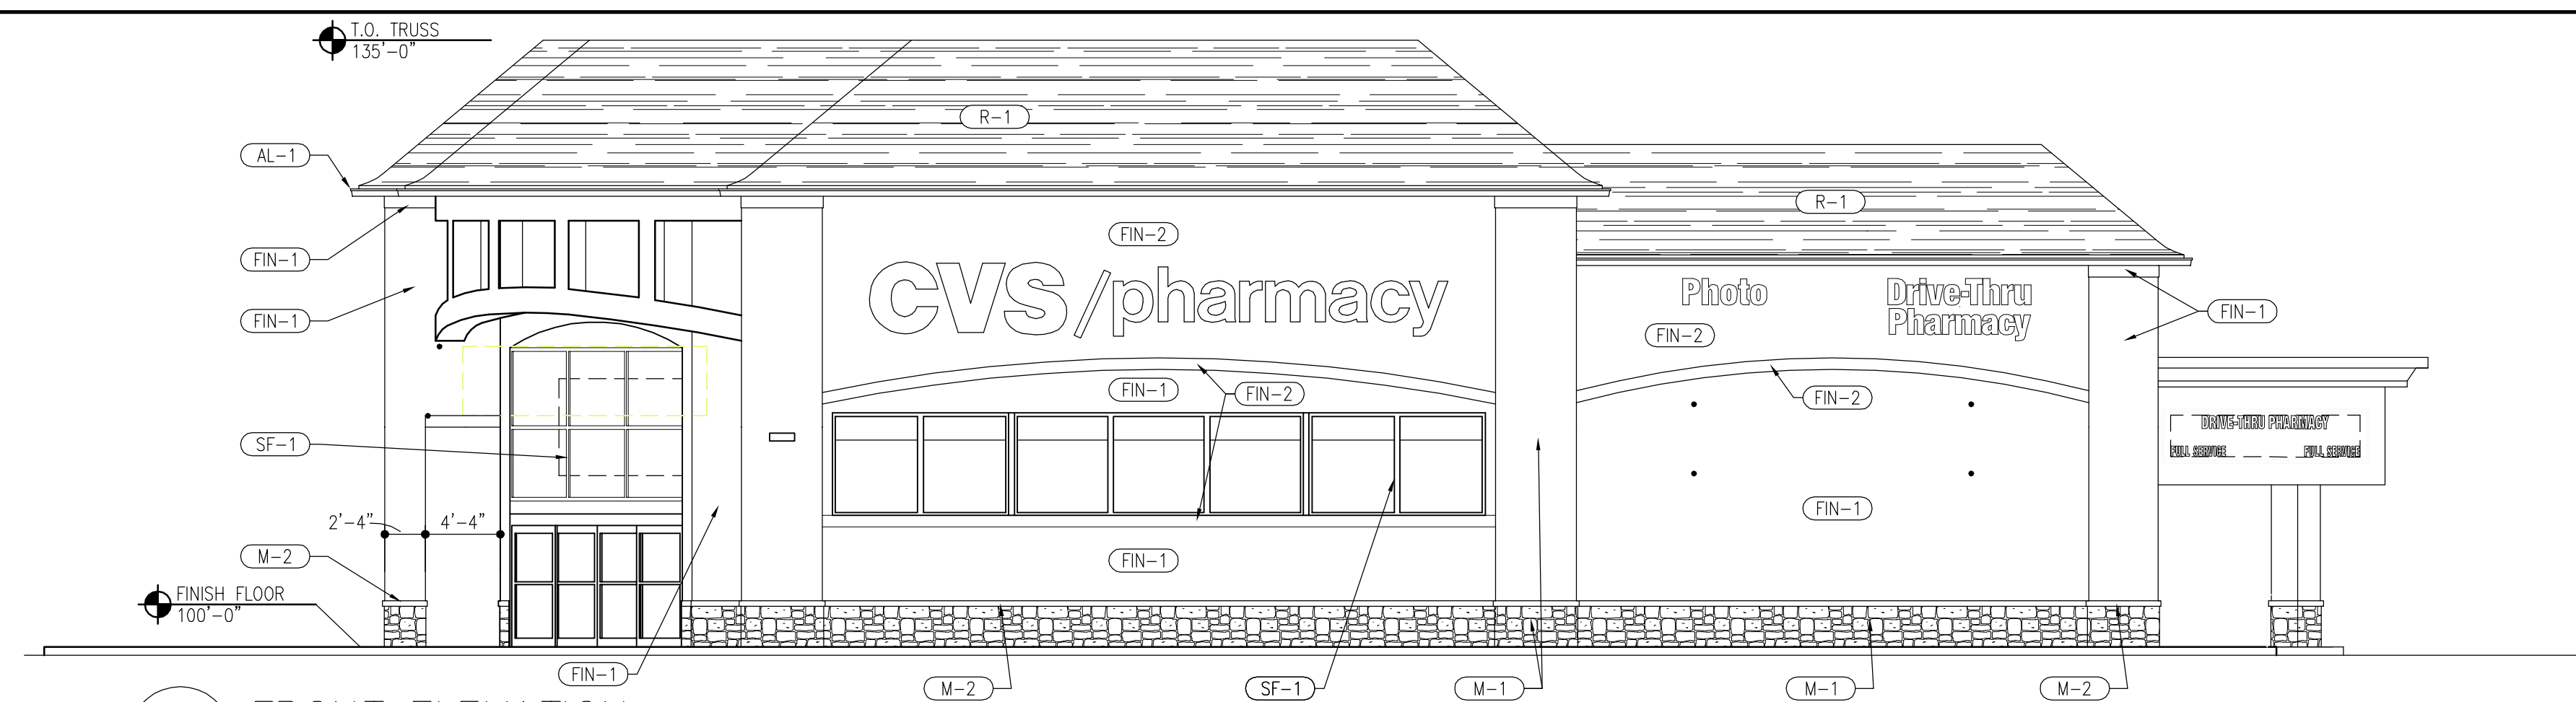
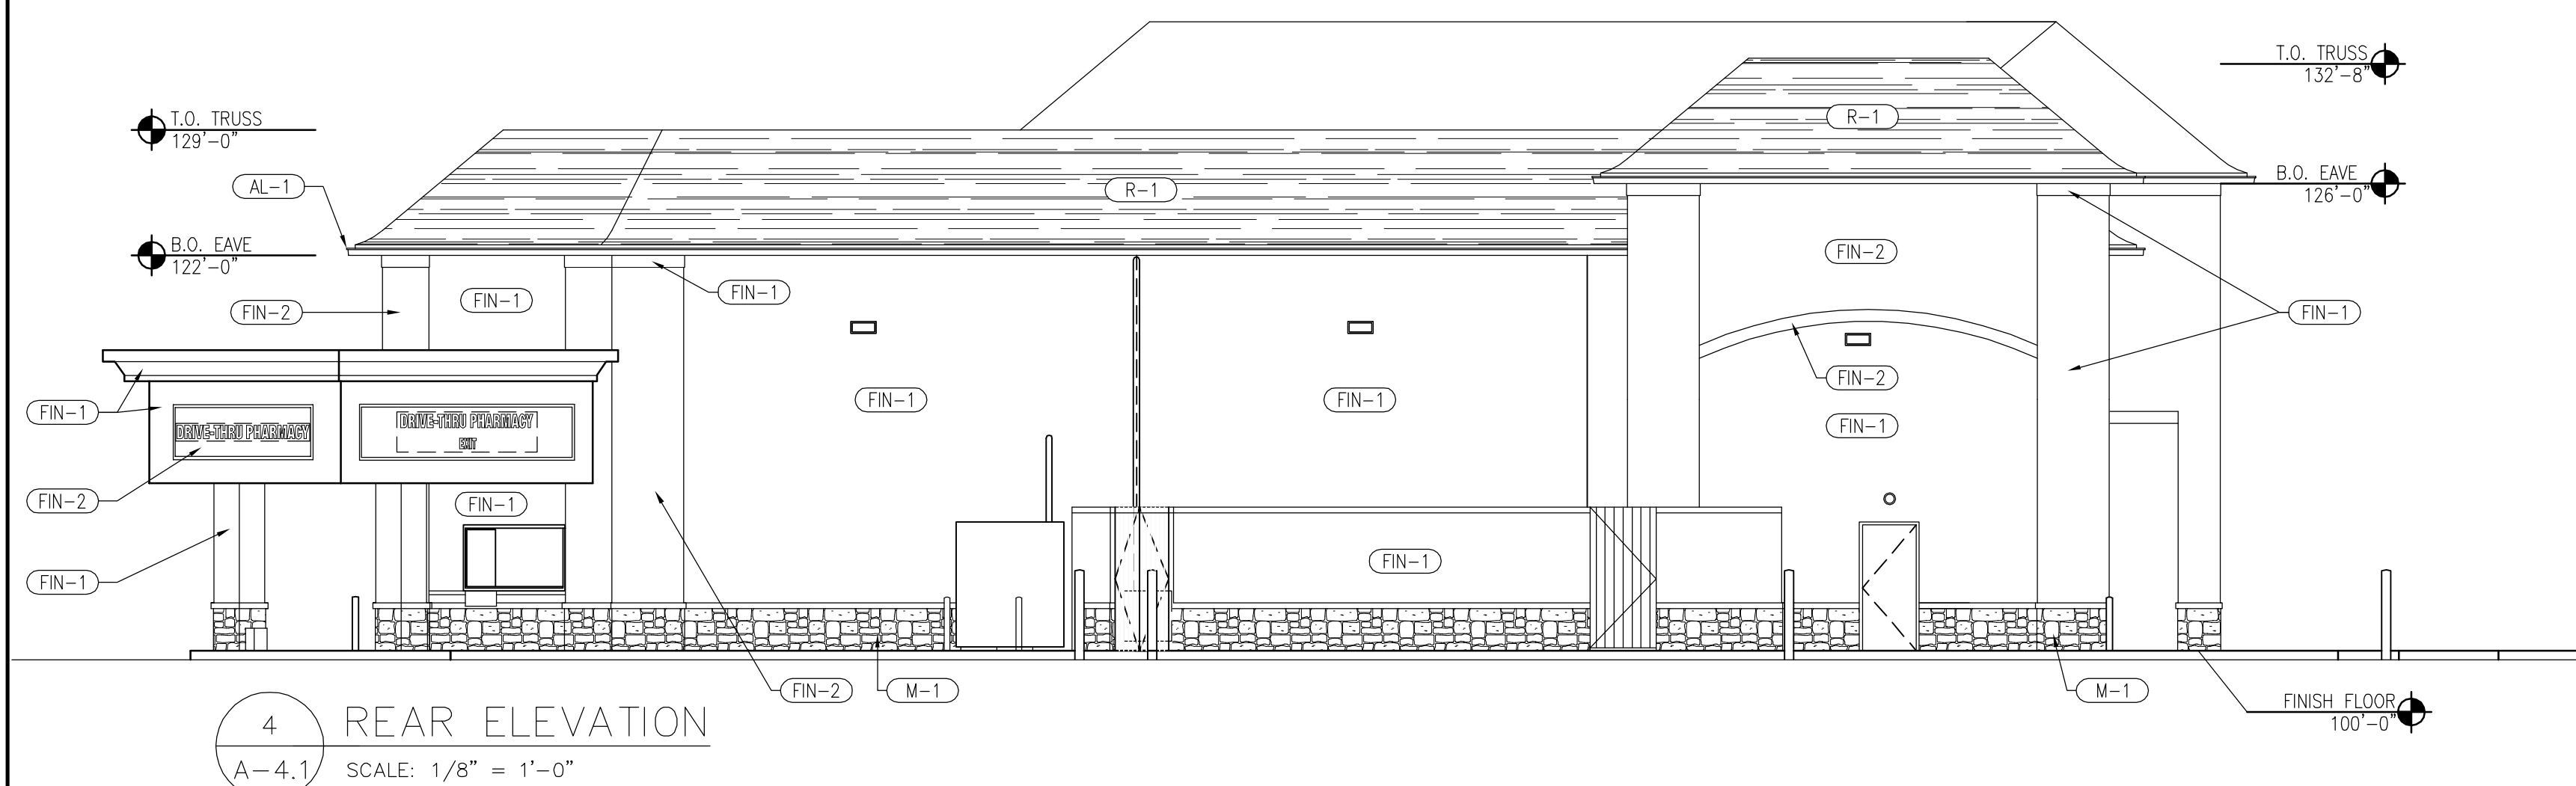
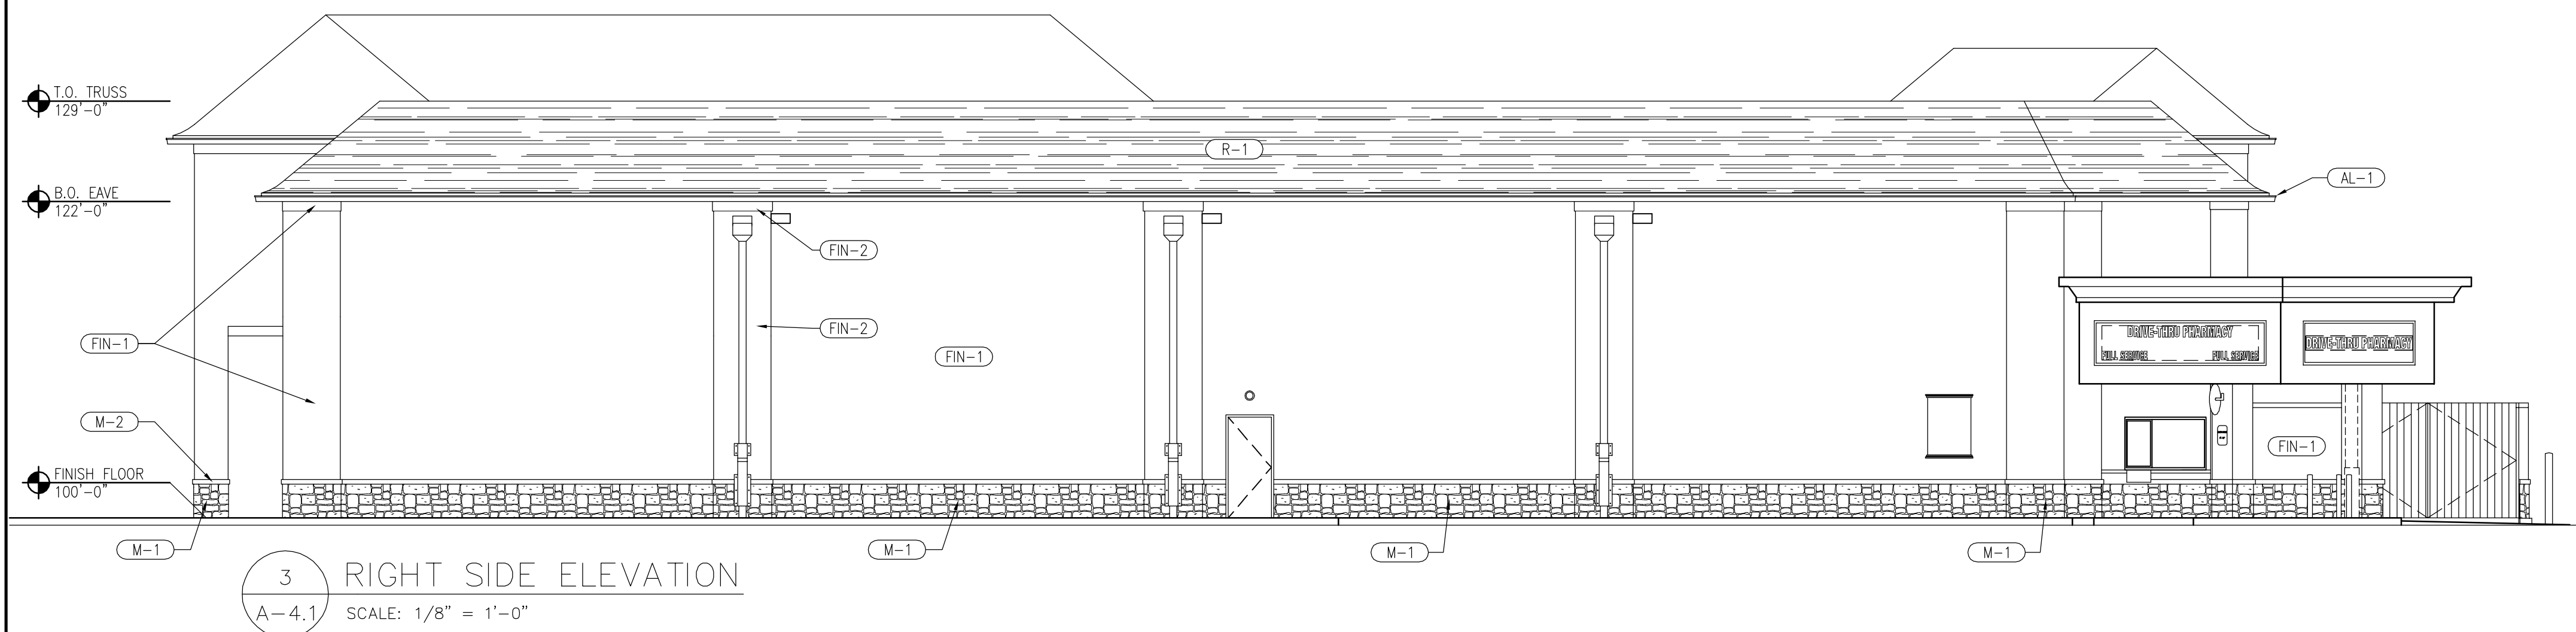


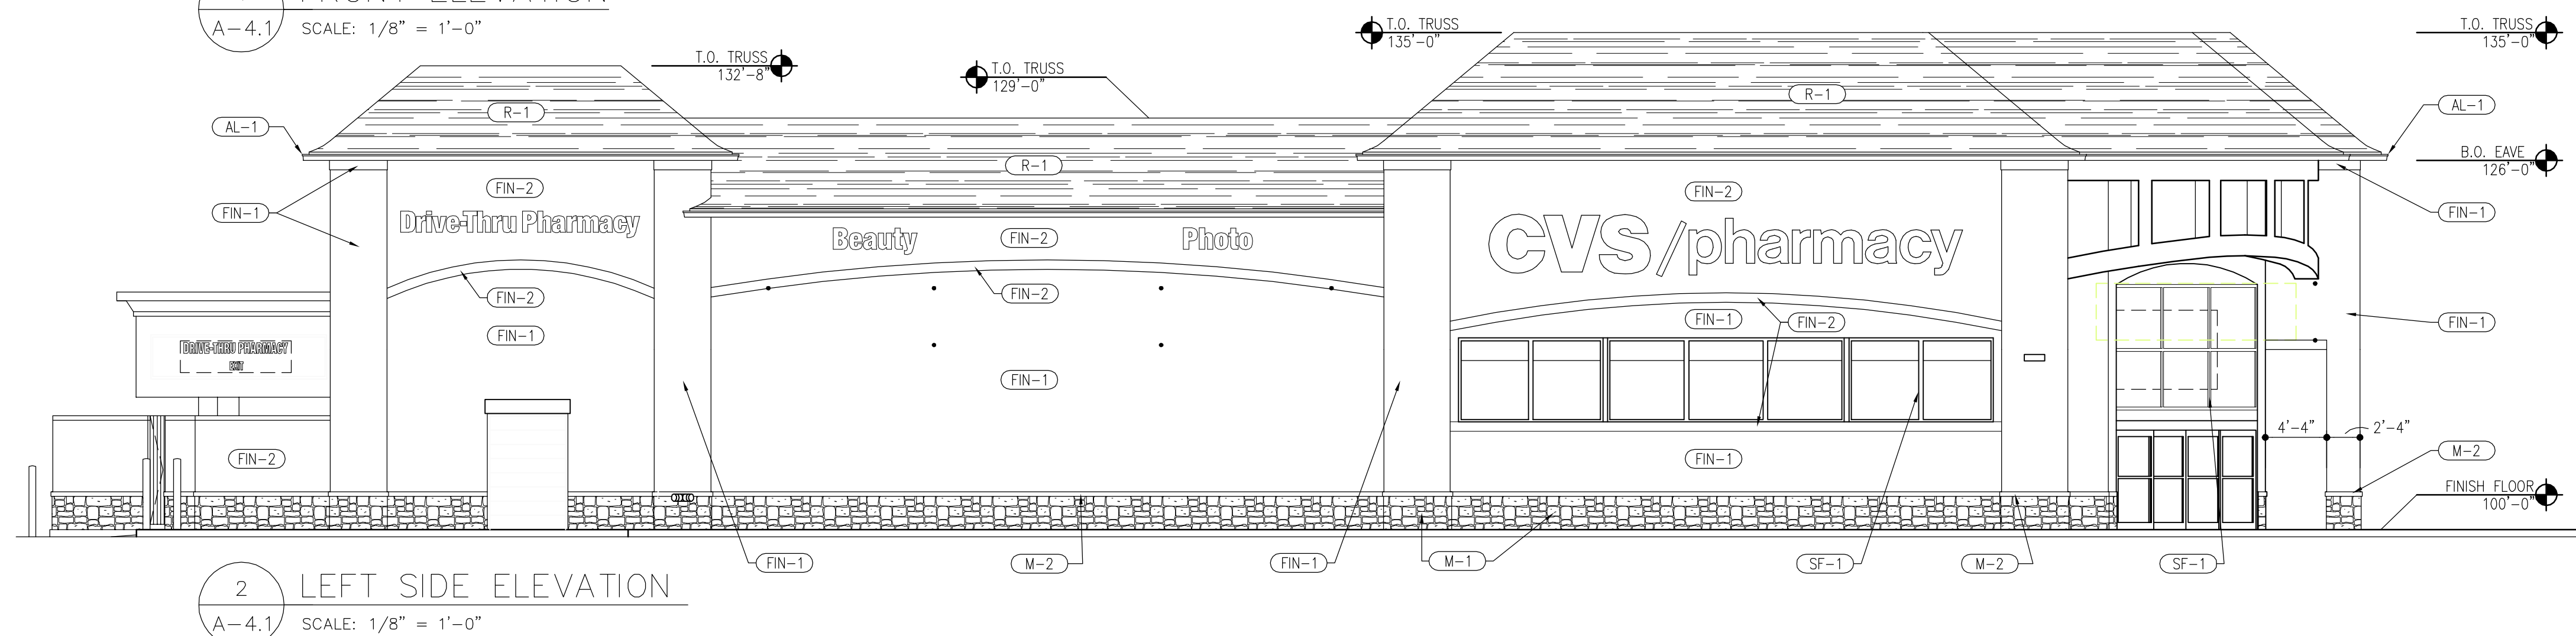

EXTERIOR FINISH SCHEDULE					
TAG	MATERIAL / DESCRIPTION	MFR	STYLE/ CAT. NO.	COLOR	NOTES
AL-1	PRE-FINISHED ALUM. GUTTER	AS SPECIFIED	PRE-FINISHED	SELECTED FOR MANUF. STAND. COLORS: "TAN"	
M-1	STONE	EDEN STONE	MACHINE CUT	EDEN STONE	
M-2	CAST STONE	ARCHITECTURAL ART STONE	SMOOTH	GRAHAM	
FIN-1	EIFS	STO	POWERWALL	TO BE DETERMINED	
FIN-2	EIFS	STO	POWERWALL	TO BE DETERMINED	
R-1	ROOF - ARCHITECTURAL ASPHALT COMPOSITION SHINGLE	CERTAINTED	GRAND MANOR	BROWNSTONE	
SF-1	ALUM STOREFRONT	AS SPECIFIED	PRE-FINISHED	SELECTED FOR MANUF. STAND. COLORS: "TAN"	

LEGEND

X - RE: EXTERIOR FINISH SCHEDULE

ARCHITECT
OF RECORD

CONSULTANT:

SEAL:

CVS
pharmacy

NORTHERN 12900-LEFT
CHAMFER DRIVE-THRU

STORE NUMBER: #75891

S.W.C. CLAYTON RD. & HENRY RD.
BALLWIN, MISSOURI (ST. LOUIS COUNTY)
DEAL TYPE: NEW

DEVELOPER:

CEDARWOOD DEVELOPMENT, INC.
1765 MERRIMAN ROAD
AKRON, OHIO 44313
TEL (330) 836-9971
FAX (330) 836-4591

REVISIONS:

REVISÉ EXTERIOR DESIGN 04.03.09

REVISD PER CVS COMMENTS 04.09.09

CVSPM: JC

DRAWING BY: TR,i ARCHITECTS

PROTO DATE: 11.21.08

JOB NUMBER:

TITLE:

EXTERIOR ELEVATIONS

SHEET NUMBER:

A-4.1

COMMENTS:

NOT RELEASED FOR CONSTRUCTION

```
User = Dan Tate
Date = Tuesday, March 07, 2006 4:12:52 PM
Filename = T:\2008\08-206\Drawings\SD\elevations\CVS\b_A41_LH 12900.dwg
```