
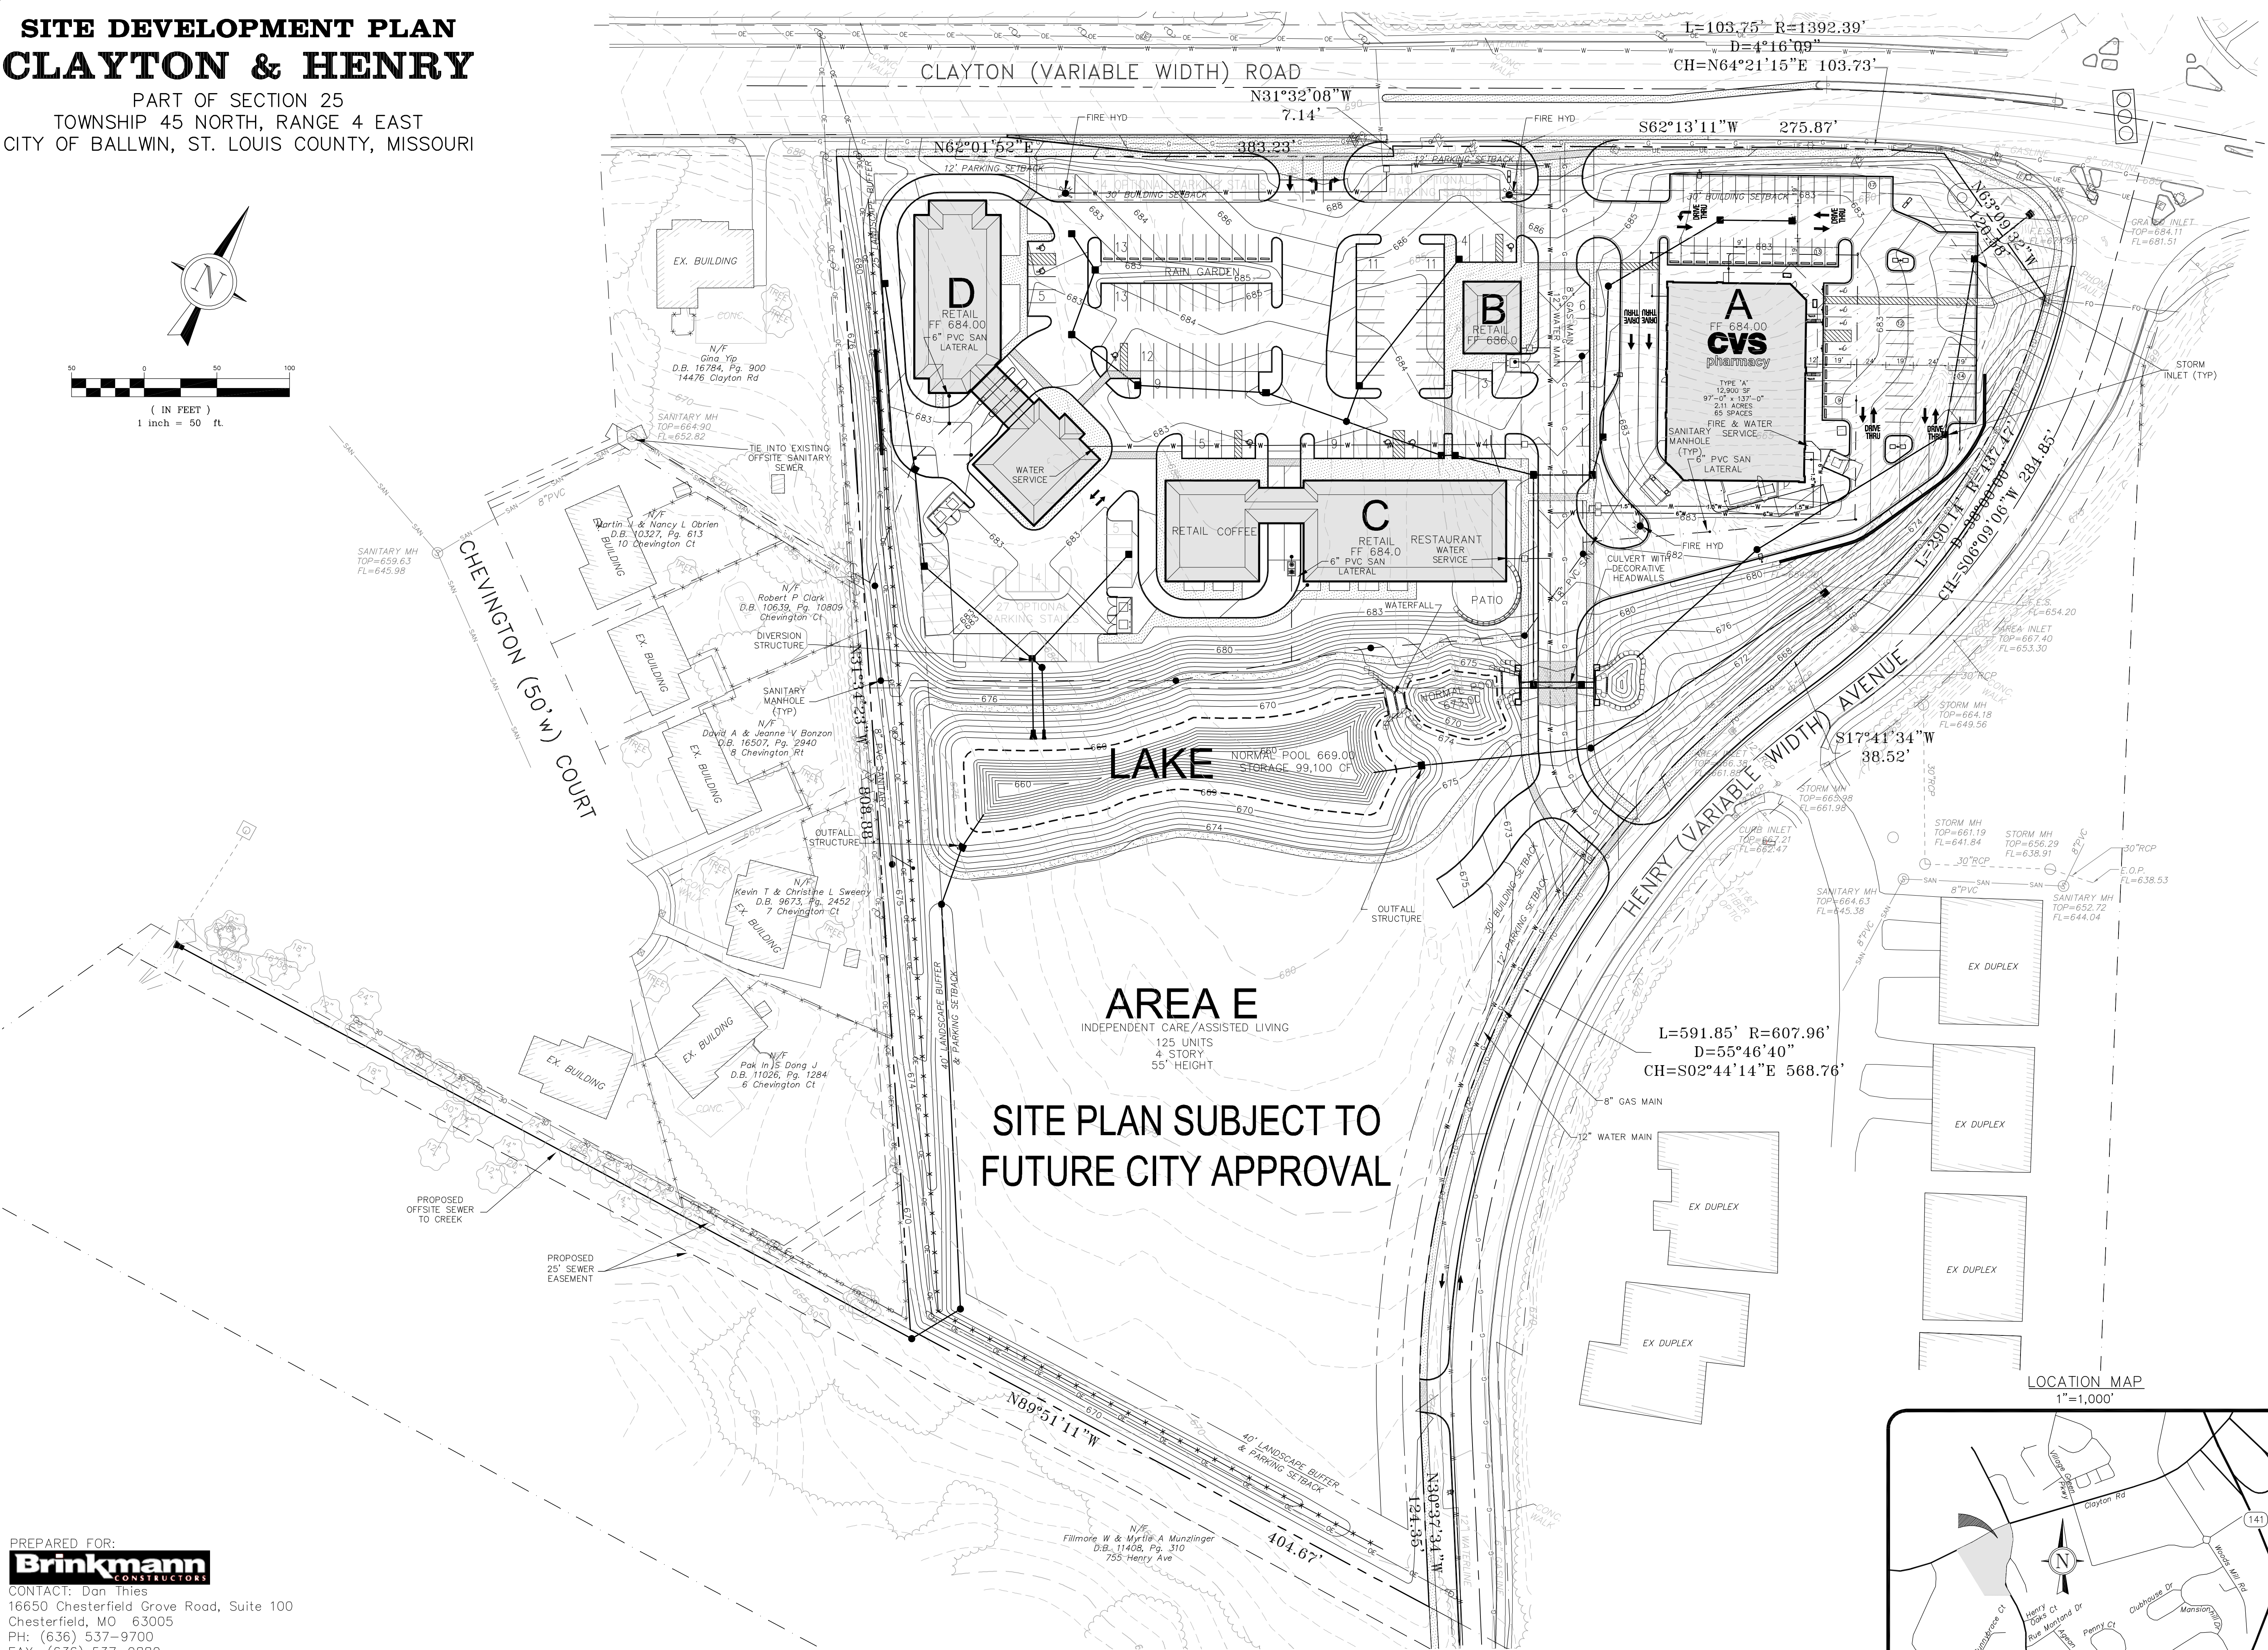


SITE DEVELOPMENT PLAN
CLAYTON & HENRY

PART OF SECTION 25
TOWNSHIP 45 NORTH, RANGE 4 EAST
CITY OF BALLWIN, ST. LOUIS COUNTY, MISSOURI

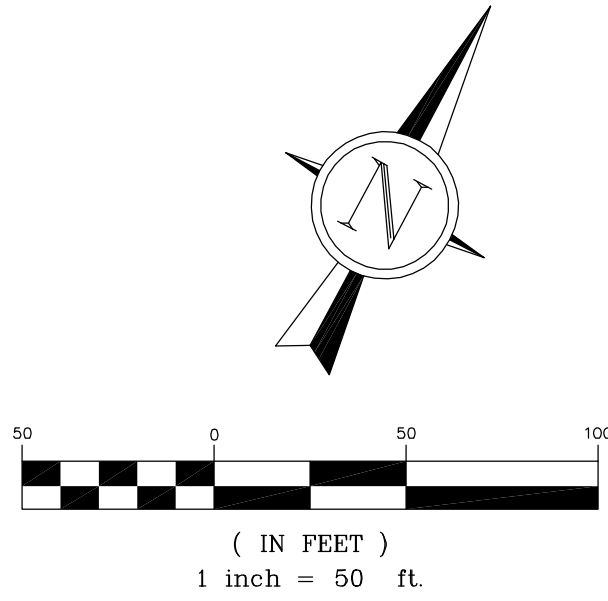

PREPARED FOR:
Brinkmann
CONTACT: Dan Thies
16650 Chesterfield Grove Road, Suite 100
Chesterfield, MO 63005
PH: (636) 537-9700
FAX: (636) 537-9880

GRIMES CONSULTING, INC.		Civil Engineering & Surveying Services	
13500 OLD TESSON ROAD		ST. LOUIS, MO 63128	
SUITE 3000		E-1470-0	
PROFESSIONAL LAND SURVEYING CORPORATION, LS-343-0		www.grimesconsulting.com	
REV. NO.	REMARKS	DATE	
1	PER OWNER COMMENTS	03/31/09	
2	PER CITY COMMENTS	04/15/09	
3	PER CITY, CEB & OWNER COMMENTS	05-08-09	
SITE DEVELOPMENT PLAN		PRELIMINARY UTILITY PLAN	
CLAYTON & HENRY		SW CORNER OF INTERSECTION	
C4		JOB NUMBER: 2062	
DRAWN BY: JLW		DATE: 03/20/09	
CHECKED BY: LJM		DATE: 03/20/09	
SHEET:			