



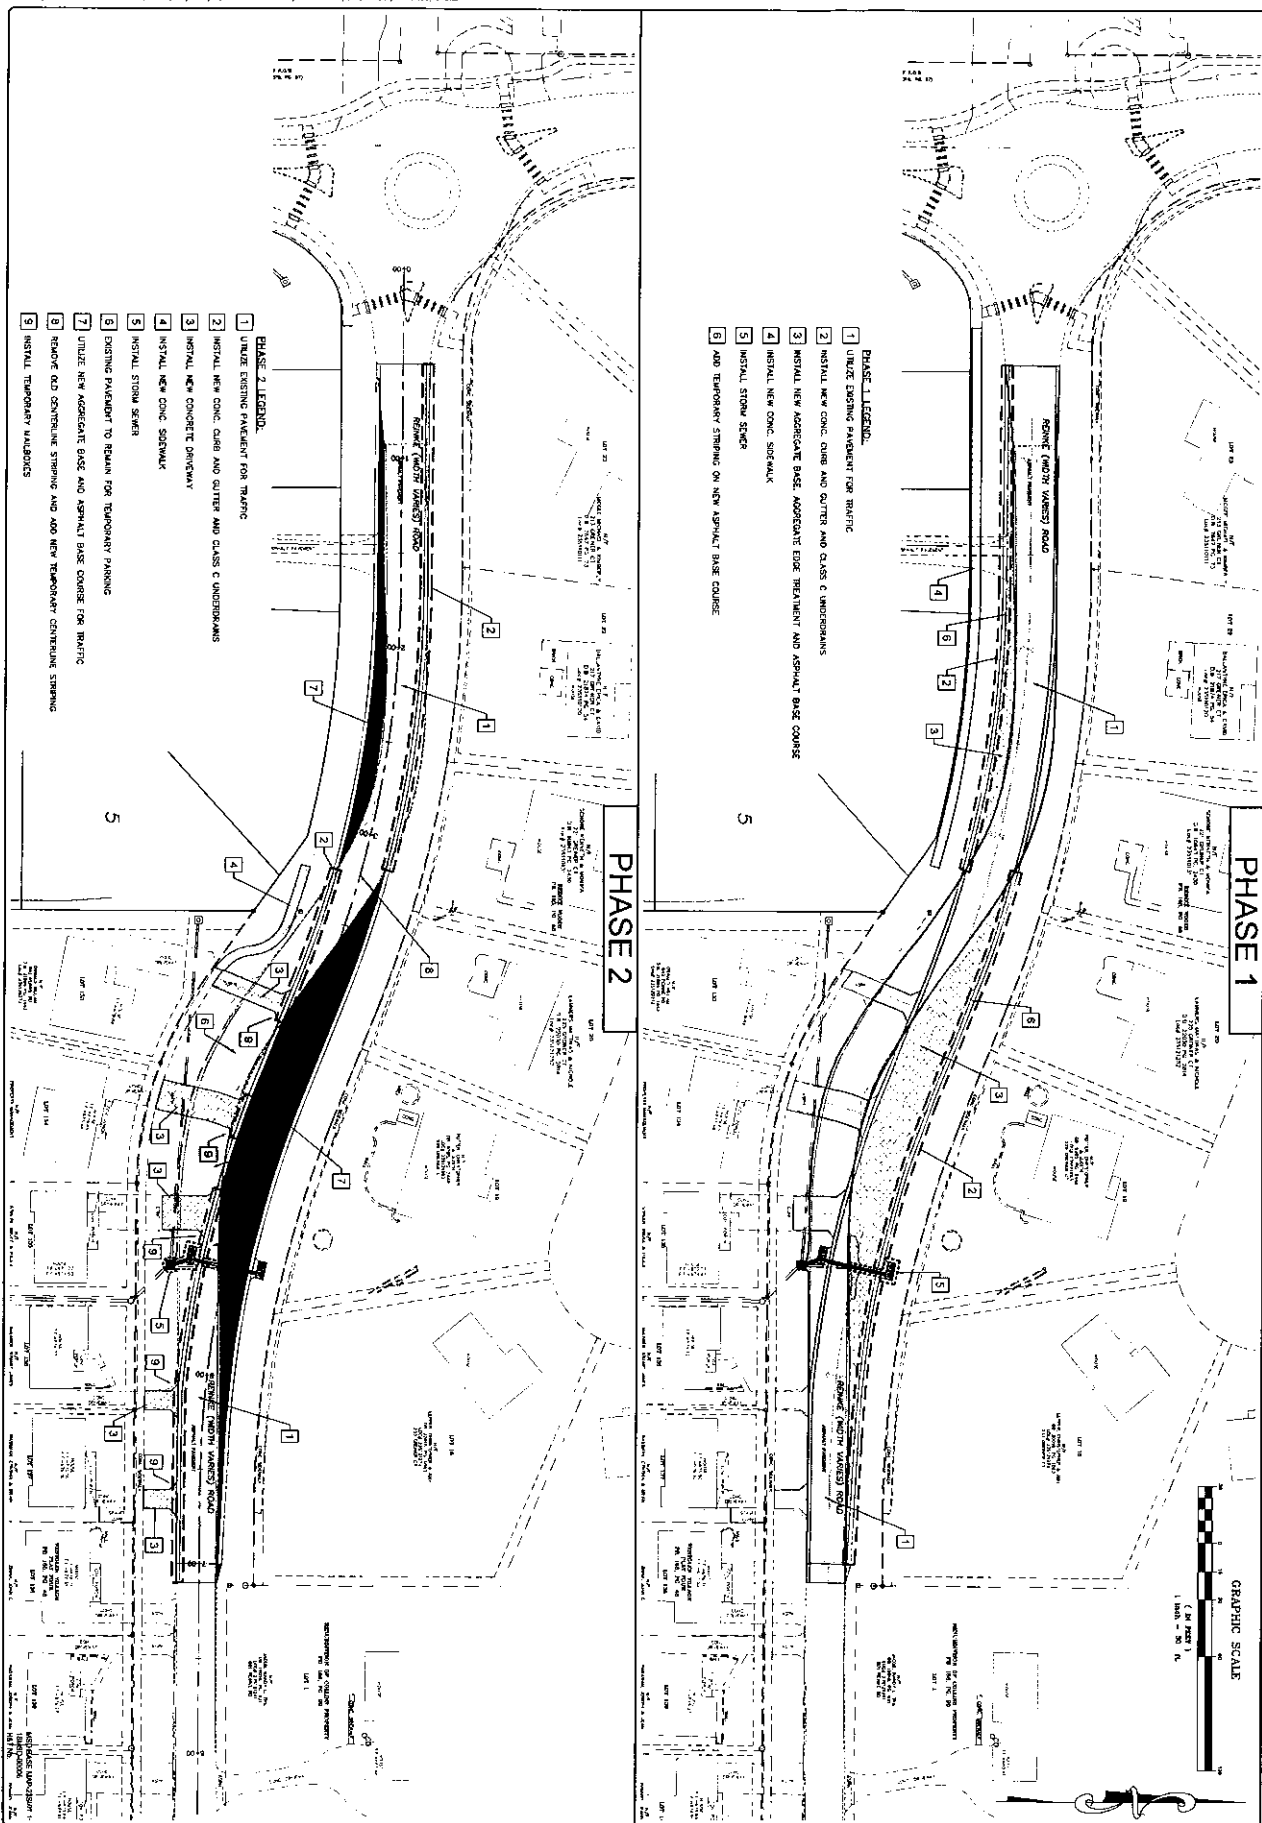

DATE 5/09/2018	TIME 7:05-1:20		<i>Reinke Road Improvements</i> ST LOUIS COUNTY MISSOURI CONSTRUCTION PHASING	THE STERLING CO. ENGINEERS & SURVEYORS 5065 New Baumgartner Road St. Louis, Missouri 63129 Ph 314-487-0440 Fax 314-487-8944 www.sterling-engineers.com Corporate Certificate of Authority #001348	Plans Prepared For: <i>City of Ellisville</i> 1 West Avenue Ellisville, Missouri 63011 Ph (636) 227-9660 www.ellisville-mo.us <i>City of Baldwin</i> 14811 Manchester Road Ballwin, Missouri 63011 Ph (636) 227-9000 www.baldwin-mo.us	ISSUED 1 05-20-2018 ATLAS SUBMITTAL 2 4-27-2018 MISC COMMENTS
DESIGNED BY JHE	CHECKED BY JHE					

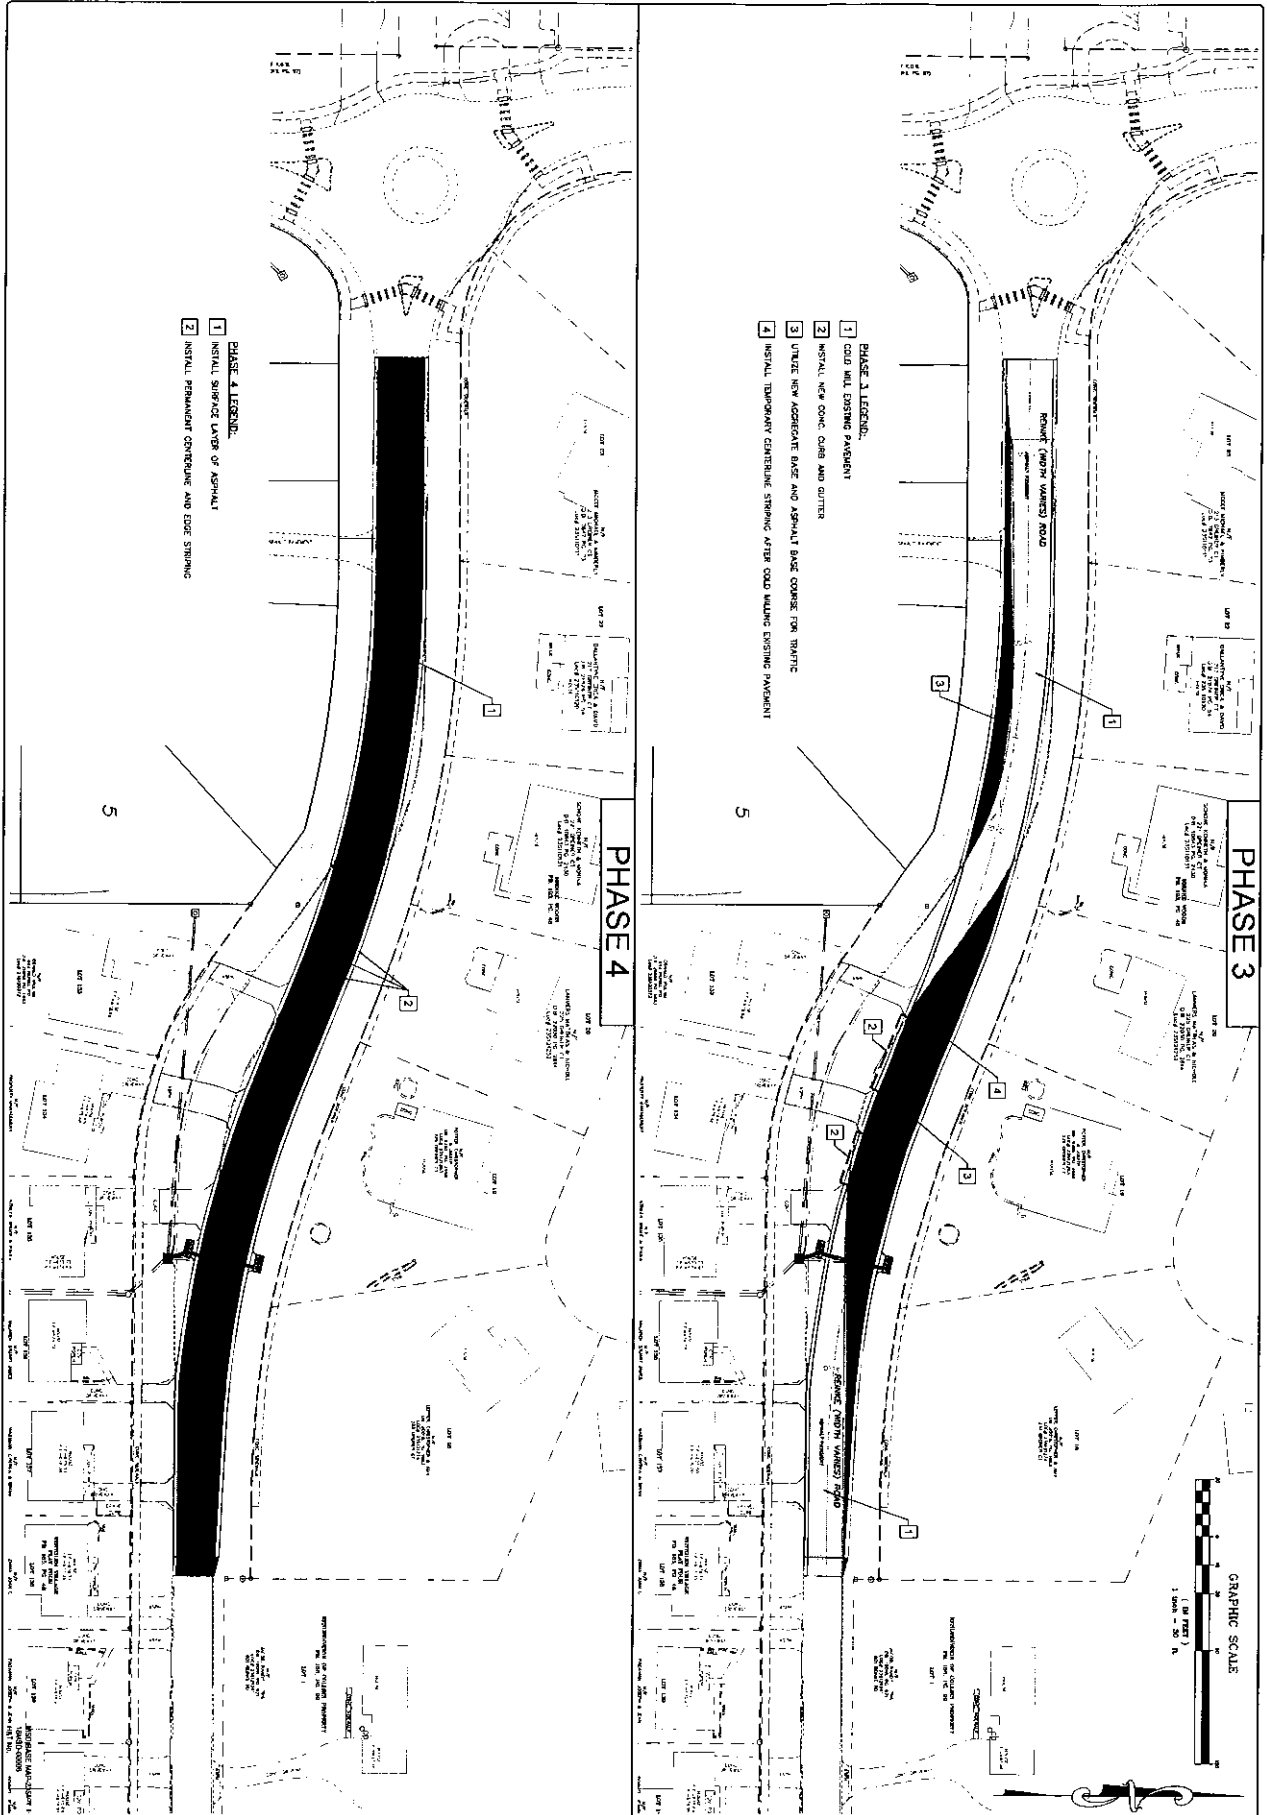

17-05-120 5/04/2018 8.2 17-05-120	REINKE ROAD IMPROVEMENTS ST. LOUIS COUNTY, MISSOURI CONSTRUCTION PHASING	THE STERLING CO. ENGINEERS & SURVEYORS 5055 New Baltimore Road St. Louis, Missouri 63129 Ph 314.407-0440 Fax 314.487-6944 www.sterling-engineers.com Corporate Certificate of Authority #001340	Plans Prepared For: City of Ellisville 1 West Avenue Ellisville, Missouri 63011 Ph. (636) 227-9650 www.ellisville.mo.us City of Ballwin 14811 Manchester Road Ballwin, Missouri 63011 Ph. (636) 227-9000 www.ballwin.mo.us	ISSUE REMARKS/DATE 1 1/08/2018 INITIAL SUBMITTAL 2 4/27/2018 MISSOURI COMPLIANT
--	--	---	---	---